



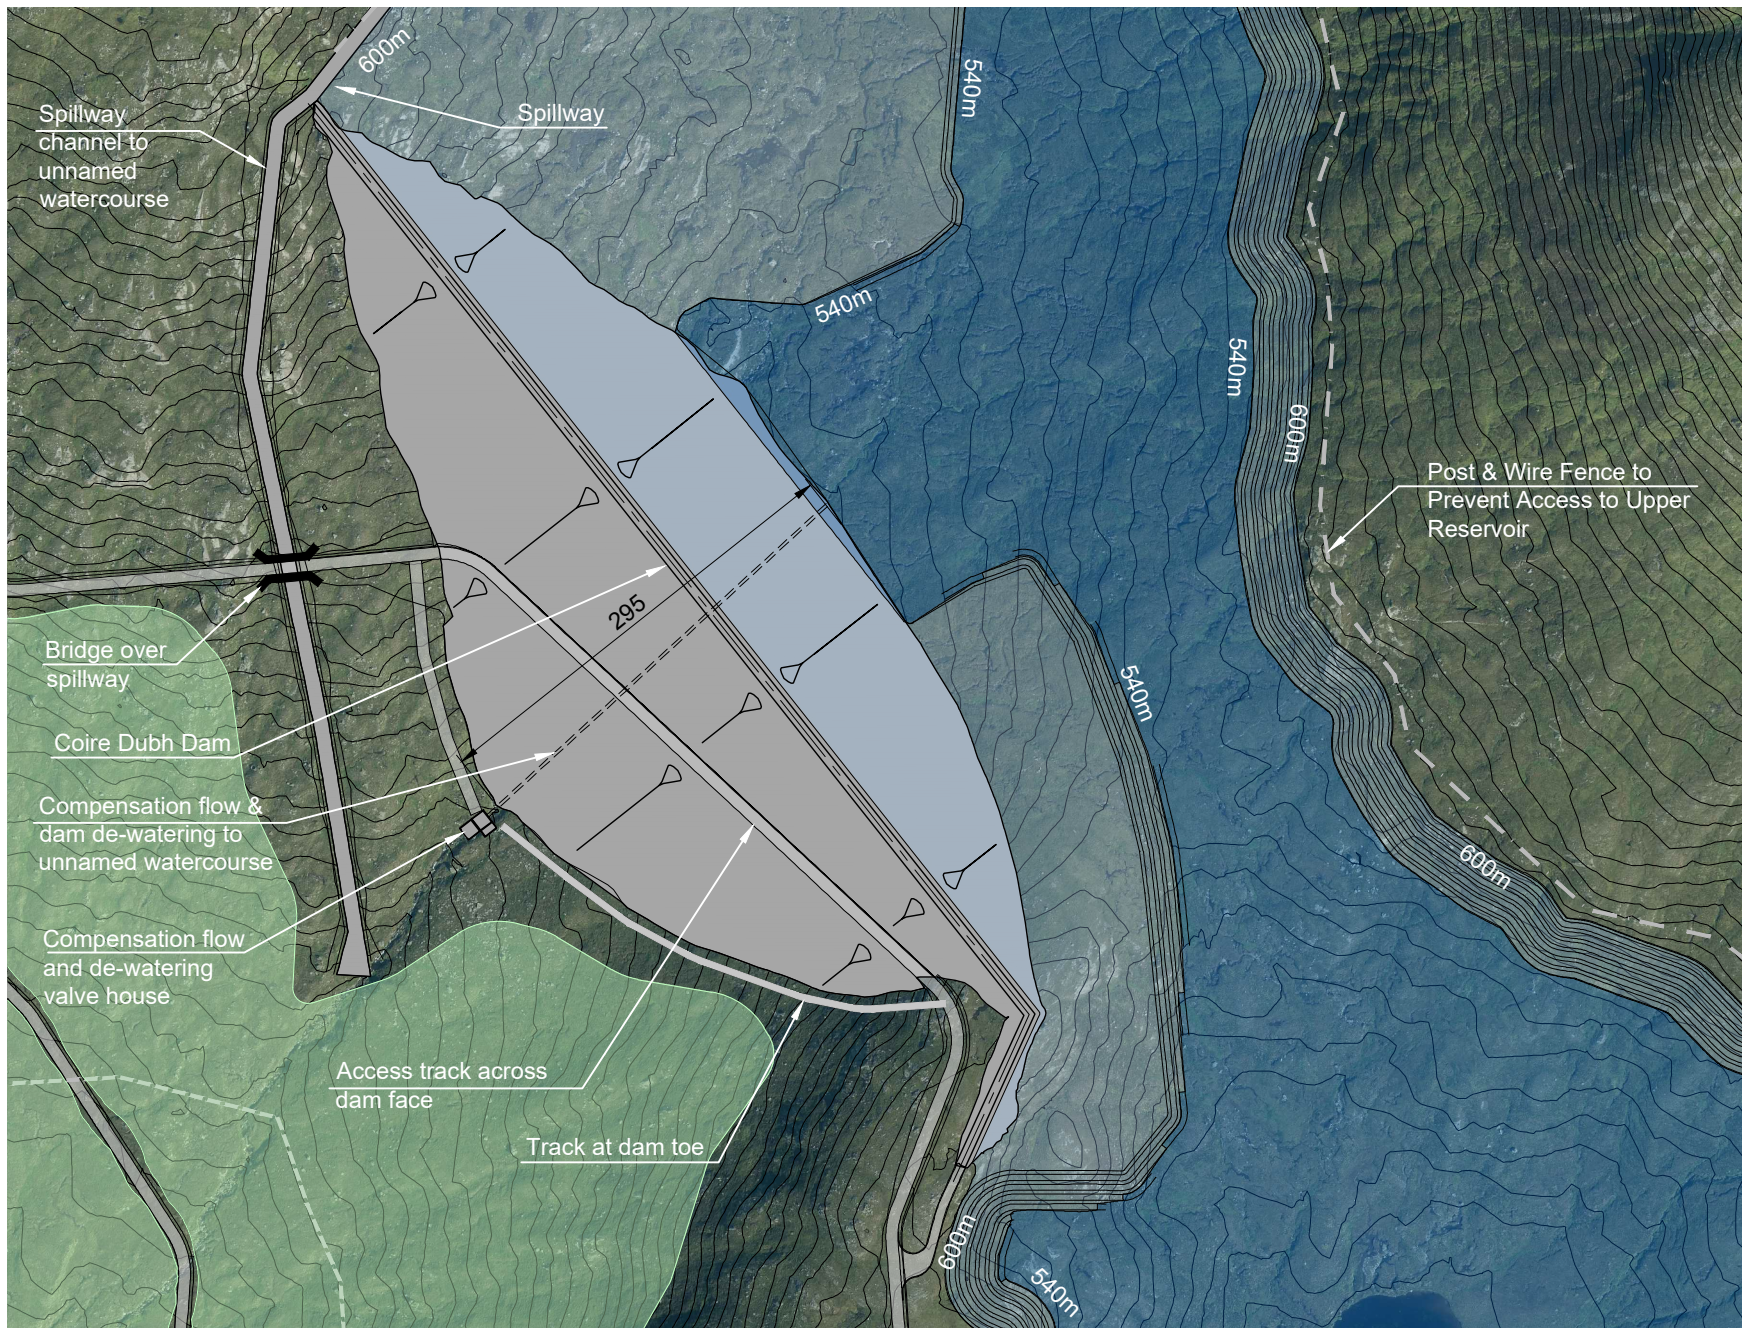

Plan

1:5000 @ A3

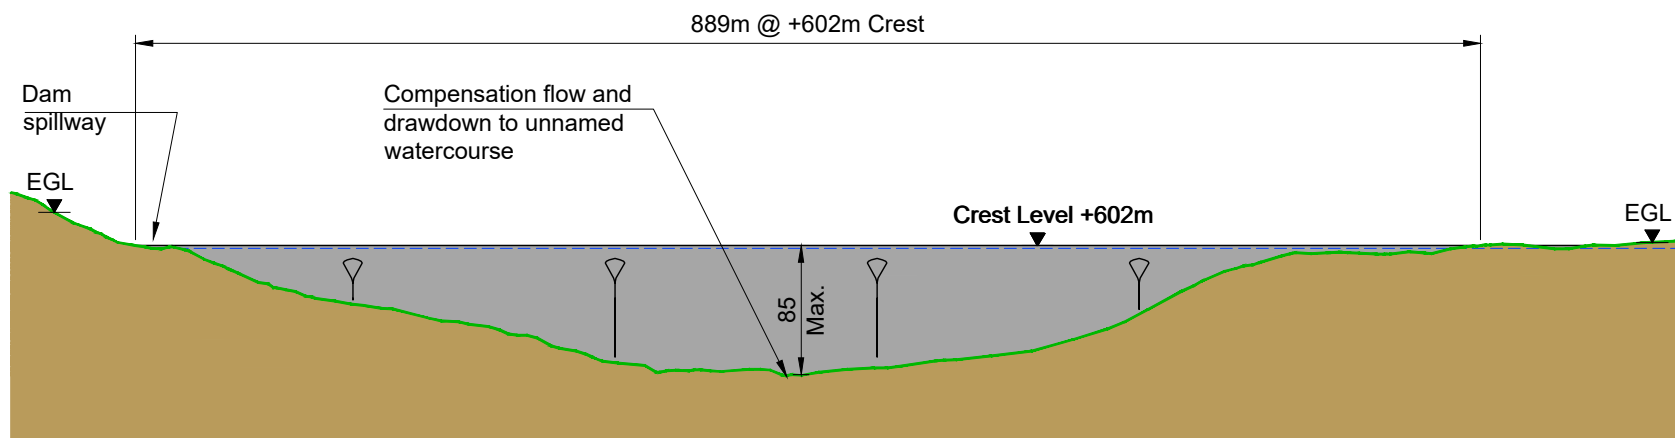

Dam Elevation

1:5000 @ A3


IF IN DOUBT - ASK

NOTES

1. All levels are in metres above ordnance datum (mAOD).
2. All dimensions are in metres U.N.O.

LEGEND

- +600m Maximum Inundation Level
- +540m Minimum Operating Level
- Dam Footprint
- Dam Valve House
- PSH Track
- Public Footpath Diversion
- Post & Wire Fence
- Native Woodland Creation

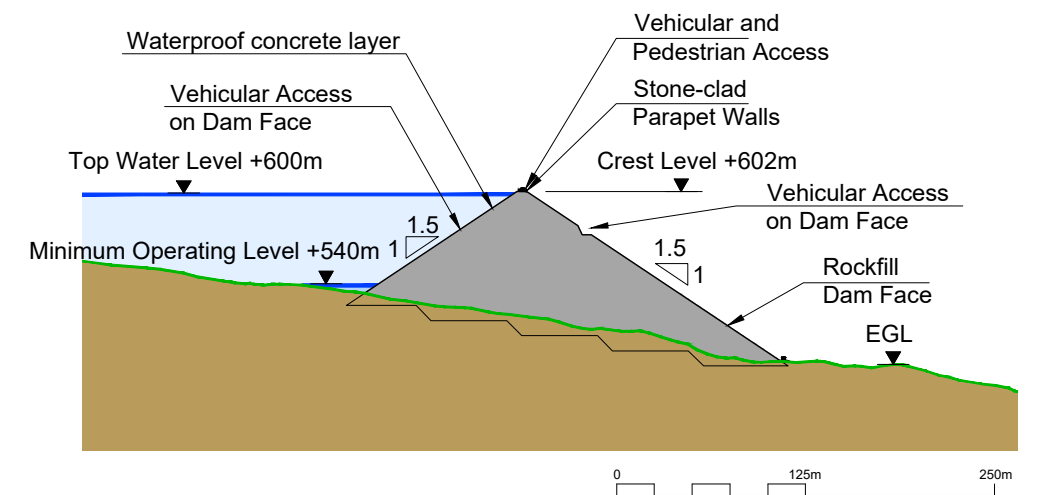

Dam Cross Section

1:5000 @ A3

E2	02.12.25	MH	ADDITIONAL INFORMATION	FRA	FRA
E1	17.02.25	MH	FOR PLANNING	FRA	FRA
REV	DATE	DRAWN	NOTES	CHK'D	APP'D

GILKES
energy

FESTIVAL HOUSE
177 WEST GEORGE STREET
GLASGOW
G2 2LB
UNITED KINGDOM
T: 01559 720 028
E: info@gilkesenergy.com
W: www.gilkesenergy.com

CLIENT

FEARNA STORAGE

PROJECT

**PROPOSED
FEARNA PSH**

TITLE

**COIRE DUBH DAM
GENERAL ARRANGEMENT
FIGURE 2.6**

SIZE

A3

DRAWING NUMBER

FEA/FC4/350

SCALE AT A3

1:5000

STATUS

EIA

REVISION

E2