




Plan
1:120,000 @ A3

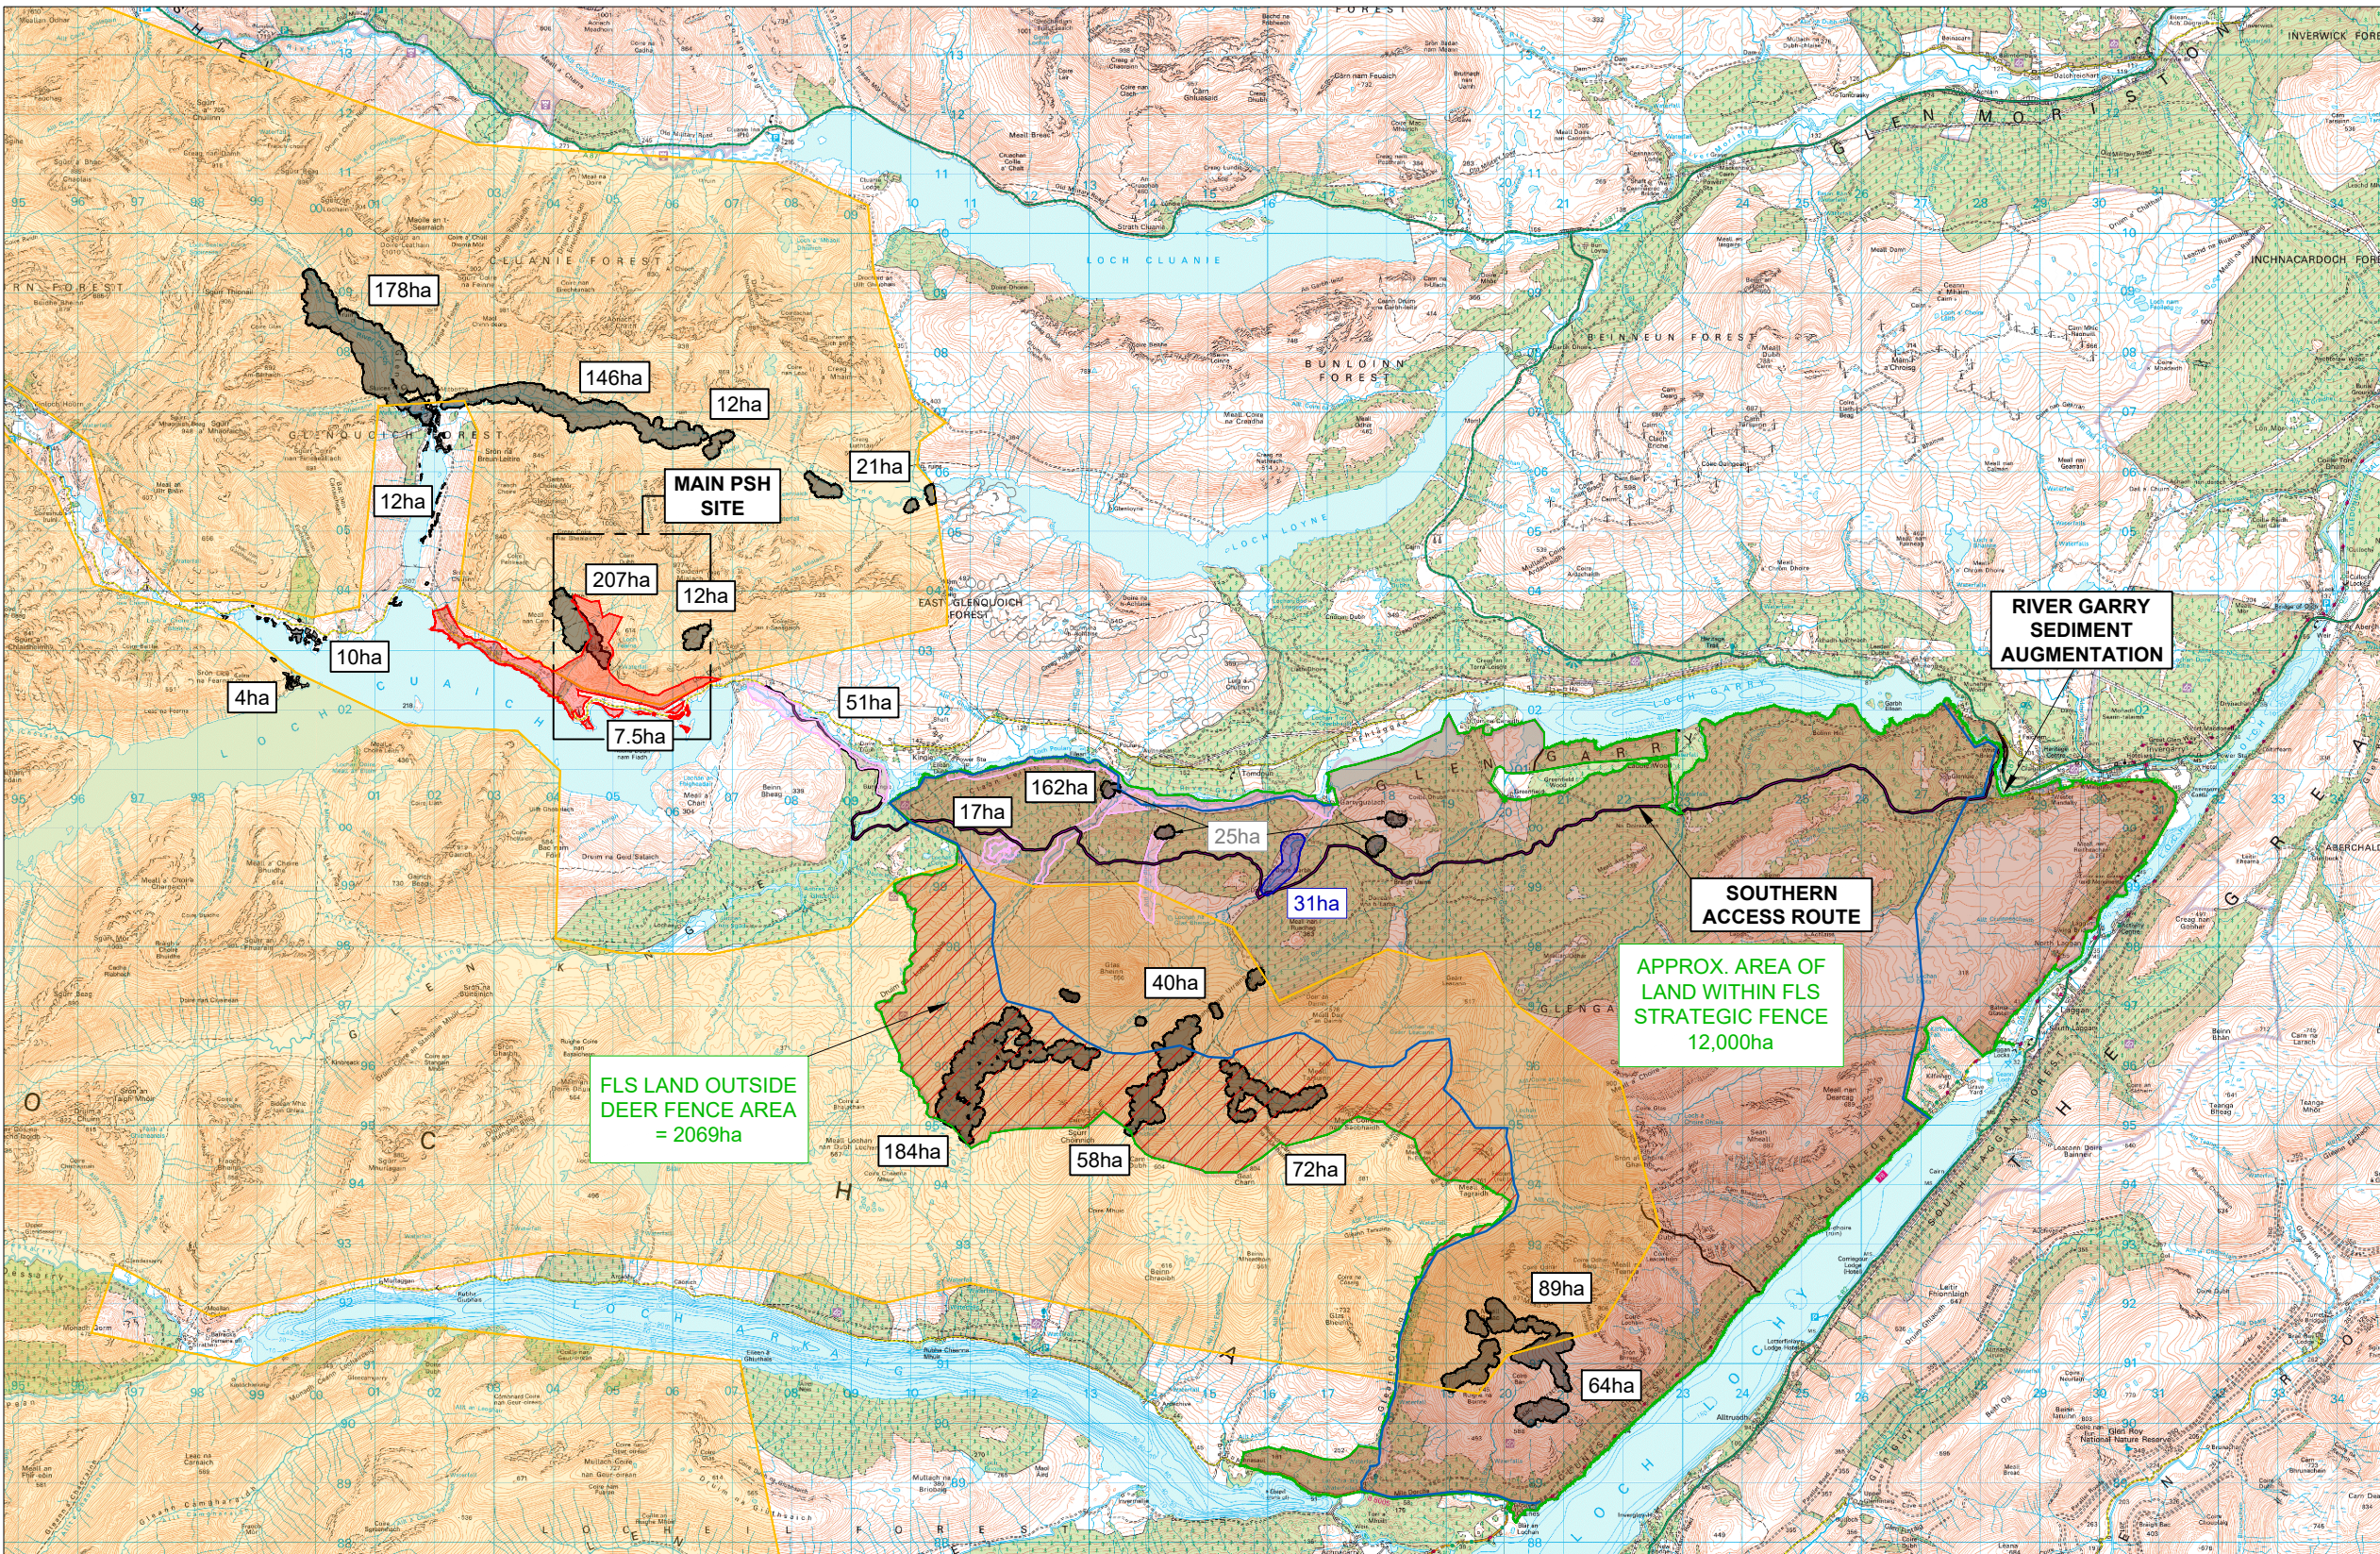

IF IN DOUBT - ASK

LEGEND

- Peatland Restoration
- Rhododendron Removal and Woodland Restoration
- Riparian Woodland Creation and Habitat Improvement
- Removal of Non-native Conifers from Caledonian Pinewood Habitats
- FLS Land
- Wild Land
- FLS Strategic Fence

E2	02.12.25	MH	ADDITIONAL INFORMATION	FRA	FRA
E1	17.02.25	MH	FOR PLANNING	FRA	FRA
REV	DATE	DRAWN	NOTES	CHK'D	APP'D

FESTIVAL HOUSE
177 WEST GEORGE STREET
GLASGOW
G2 2LB
UNITED KINGDOM
T: 01559 720 028
E: info@gilkesenergy.com
W: www.gilkesenergy.com

CLIENT
FEARNA STORAGE

PROJECT
**PROPOSED
FEARNA PSH**

TITLE
**HABITAT ENHANCEMENT PLAN
FIGURE 8.7.1**

SIZE A3	SCALE AT A3 1:120,000	STATUS EIA
DRAWING NUMBER FEA/FC4/1400		REVISION E2