


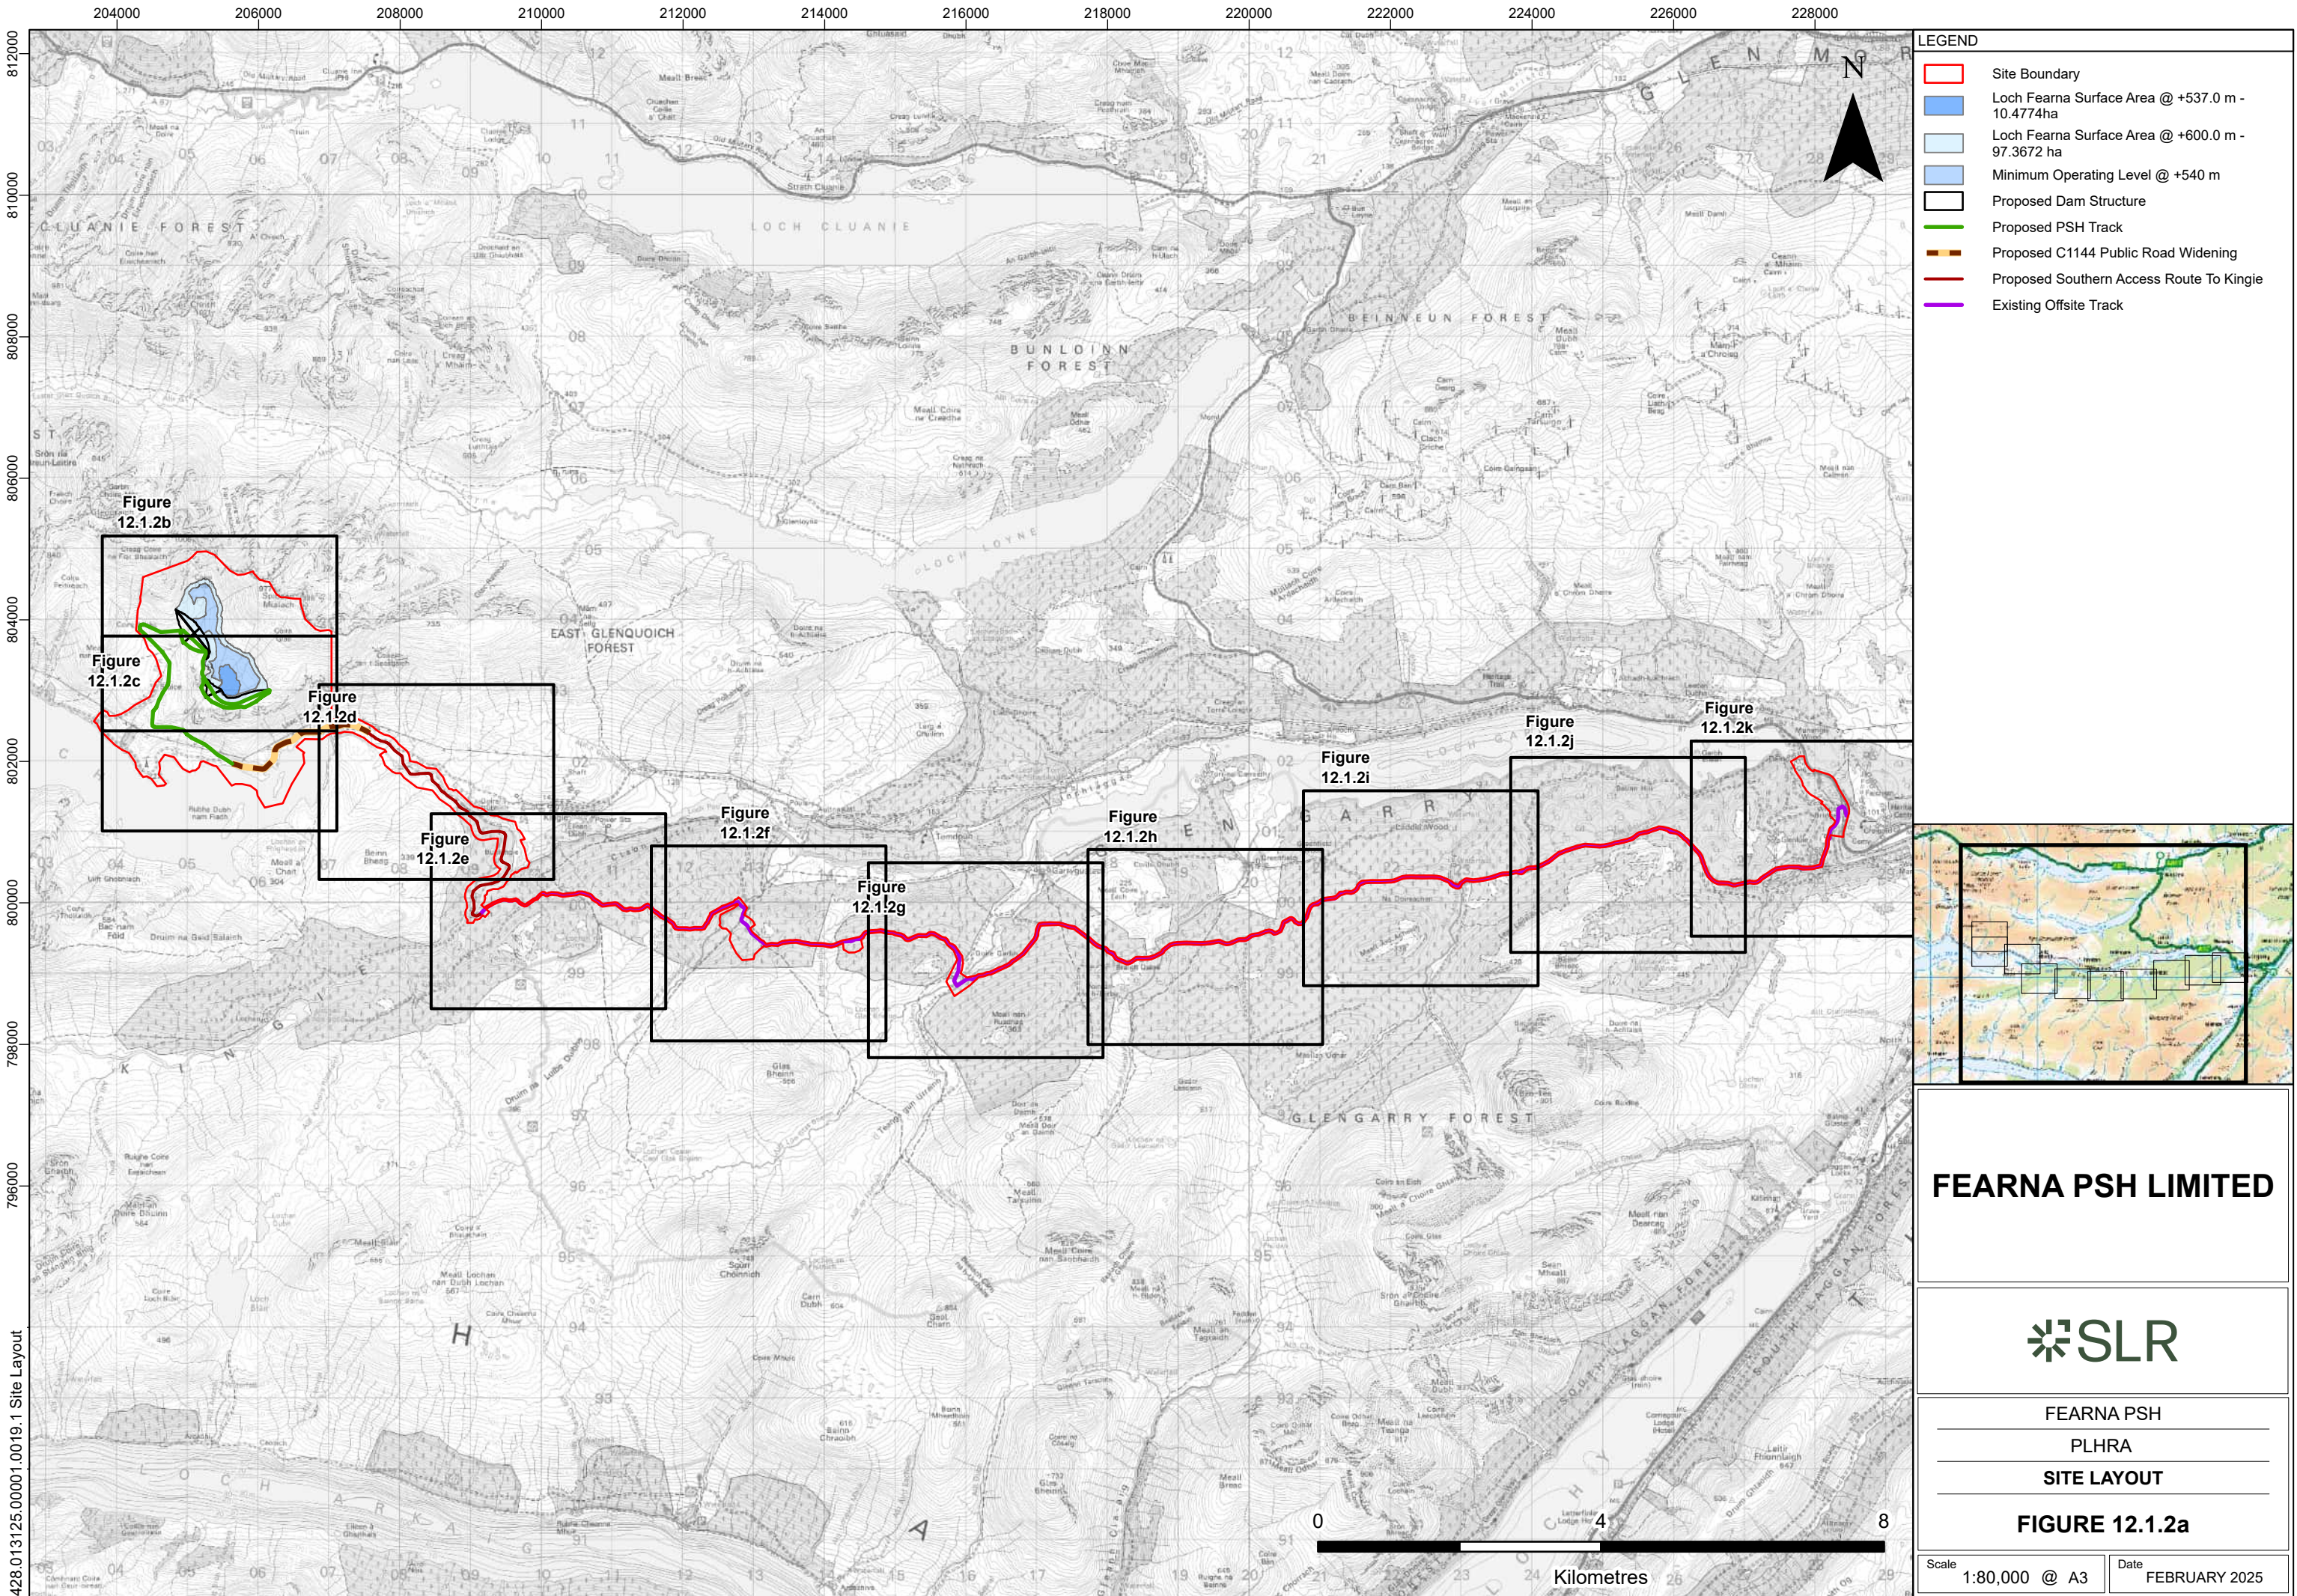

- LEGEND**
- Site Boundary
 - Loch Fearnagh Surface Area @ +537.0 m - 10.4774ha
 - Loch Fearnagh Surface Area @ +600.0 m - 97.3672 ha
 - Minimum Operating Level @ +540 m
 - Proposed Dam Structure
 - Proposed PSH Track
 - Proposed C1144 Public Road Widening
 - Proposed Southern Access Route To Kingie
 - Existing Offsite Track


FEARNA PSH LIMITED



FEARNA PSH
PLHRA
SITE LAYOUT


FIGURE 12.1.2a

Scale 1:80,000 @ A3 Date FEBRUARY 2025

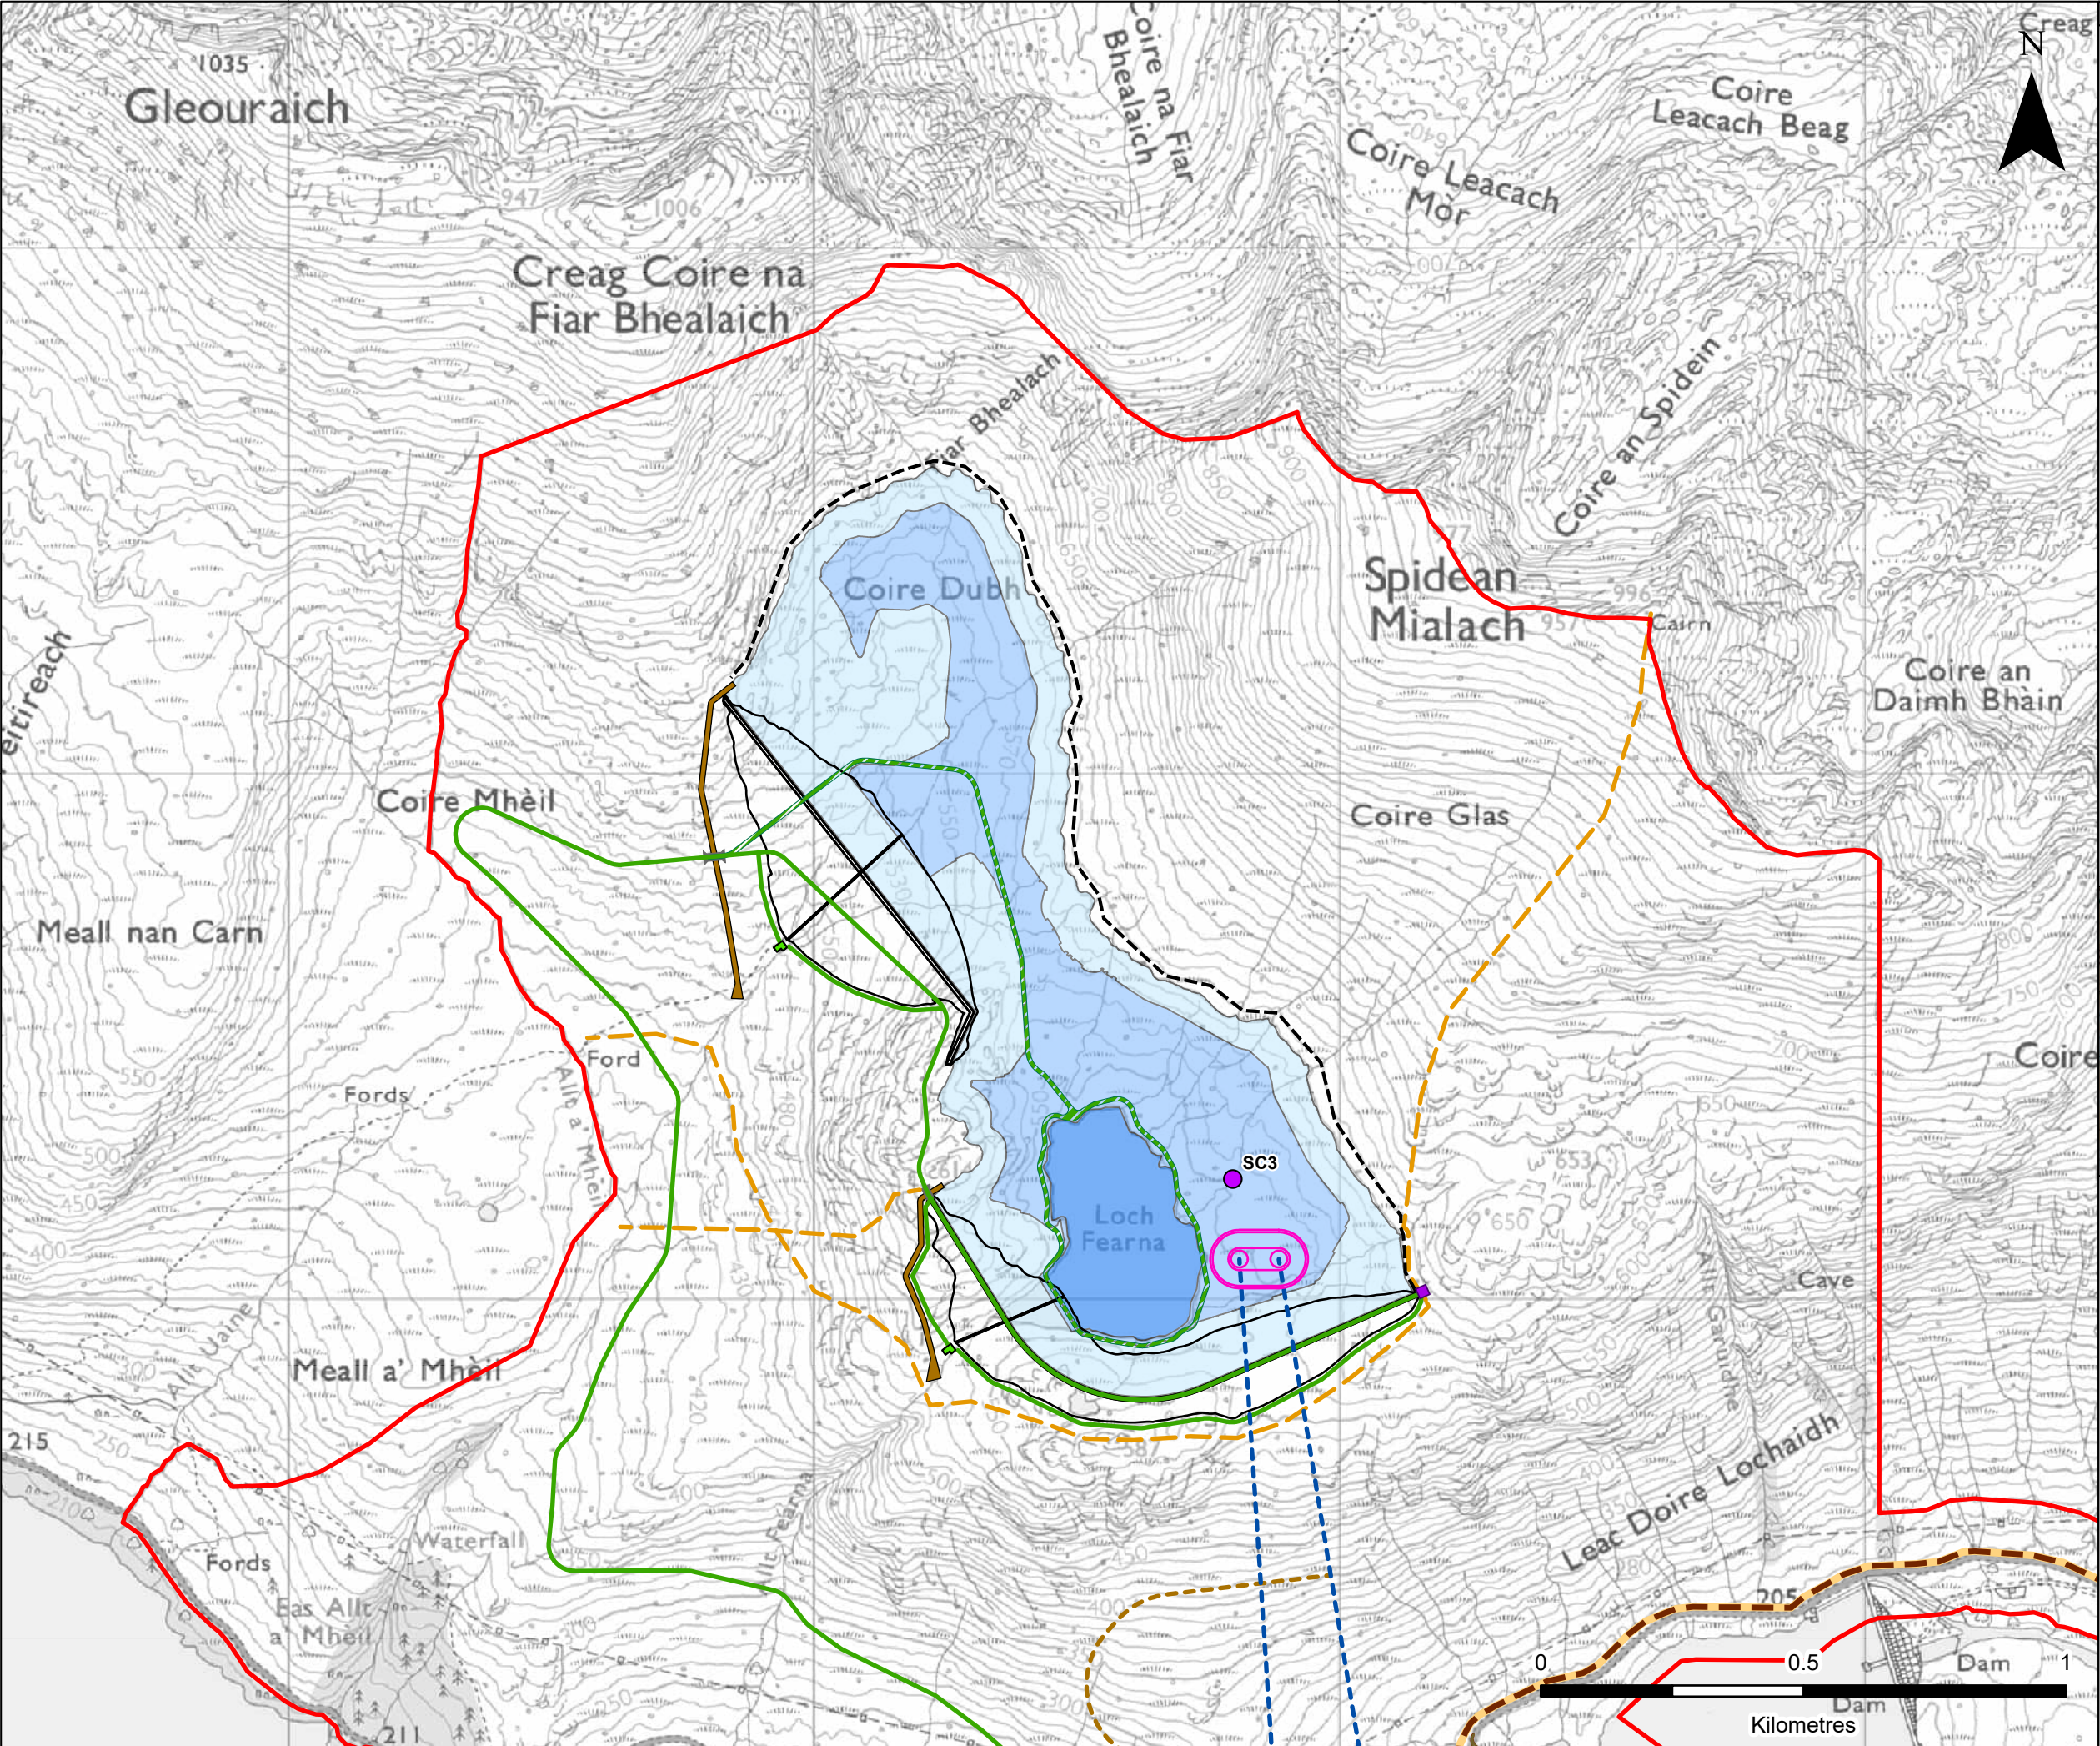

LEGEND

- Site Boundary
- Loch Fearn Surface Area @ +537.0 m - 10.4774ha
- Loch Fearn Surface Area @ +600.0 m - 97.3672 ha
- Minimum Operating Level @ +540 m
- Proposed Dam Structure
- Proposed Dam Spillway
- Proposed Dam Valve House
- Proposed Hardstanding Control Building
- Proposed Upper Inlet / Outlet
- Proposed High Pressure Tunnel
- Proposed Access Tunnel
- Proposed PSH Track
- Proposed Temporary Construction Access (within inundated area)
- Proposed Powerhouse Access Track
- Proposed C1144 Public Road Widening
- Proposed Public Path Diversion
- Proposed Post and Wire Fence
- Proposed Bridge
- Proposed Site Compound
- Proposed Powerhouse Bund

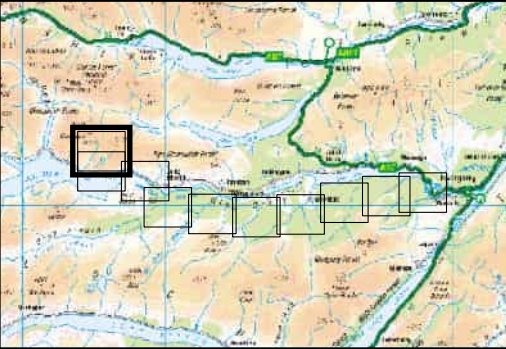


FEARNA PSH LIMITED

SLR


FEARNA PSH
PLHRA
SITE LAYOUT

FIGURE 12.1.2b

Scale 1:12,000 @ A3 Date FEBRUARY 2025

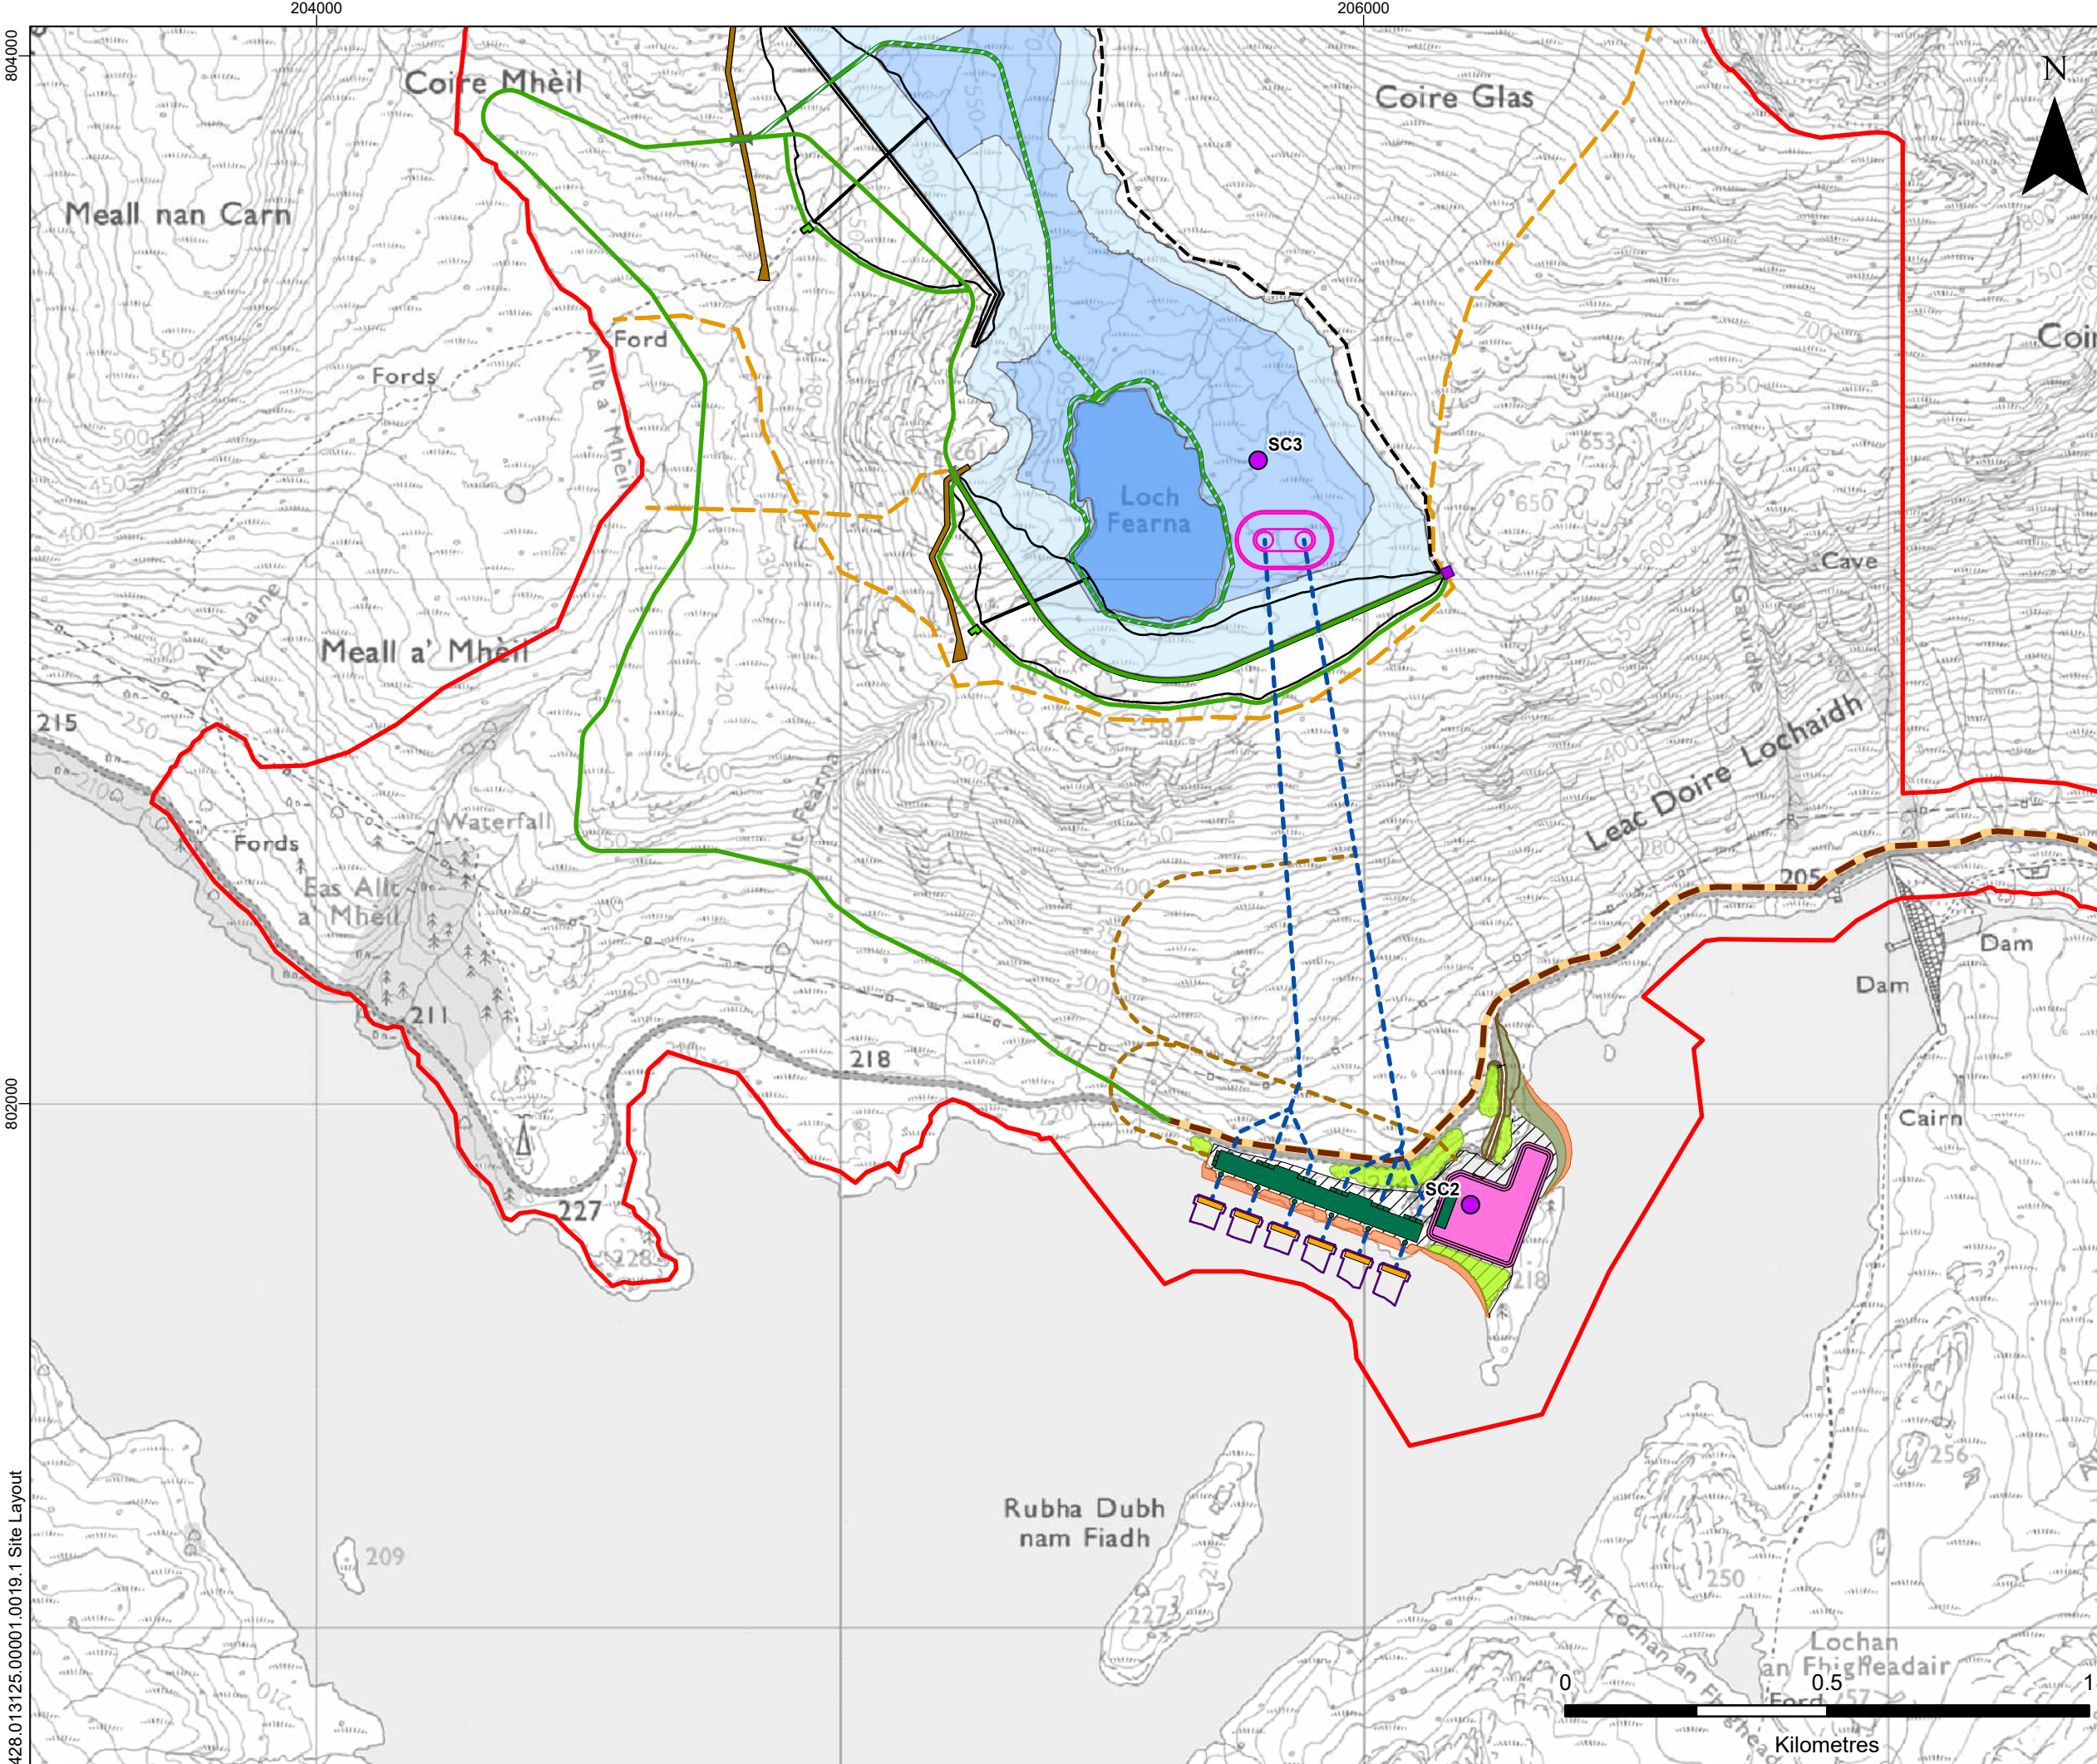

- LEGEND**
- Site Boundary
 - Loch Fearna Surface Area @ +537.0 m - 10.4774ha
 - Loch Fearna Surface Area @ +600.0 m - 97.3672 ha
 - Minimum Operating Level @ +540 m
 - Proposed Powerhouse
 - Proposed Lower Inlet/Outlet
 - Proposed Dam Structure
 - Proposed Dam Spillway
 - Proposed Dam Valve House
 - Proposed Hardstanding Control Building
 - Proposed Upper Inlet / Outlet
 - Proposed High Pressure Tunnel
 - Proposed Access Tunnel
 - Proposed PSH Track
 - Proposed Temporary Construction Access (within inundated area)
 - Proposed Powerhouse Access Track
 - Proposed C1144 Public Road Widening
 - Proposed Public Path Diversion
 - Proposed Post and Wire Fence
 - Proposed Bridge
 - Proposed Site Compound
 - Proposed Switchyard
 - Proposed Rock Armour
 - Proposed Hardstanding @ 205 m
 - Proposed Tailrace Excavation
 - Proposed Areas of New Planting
 - Proposed Powerhouse Bund

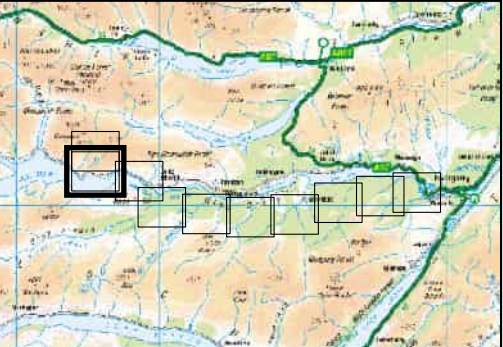

FEARNA PSH LIMITED


SLR

FEARNA PSH
PLHRA
SITE LAYOUT


FIGURE 12.1.2c


Scale
1:12,000 @ A3

Date
FEBRUARY 2025

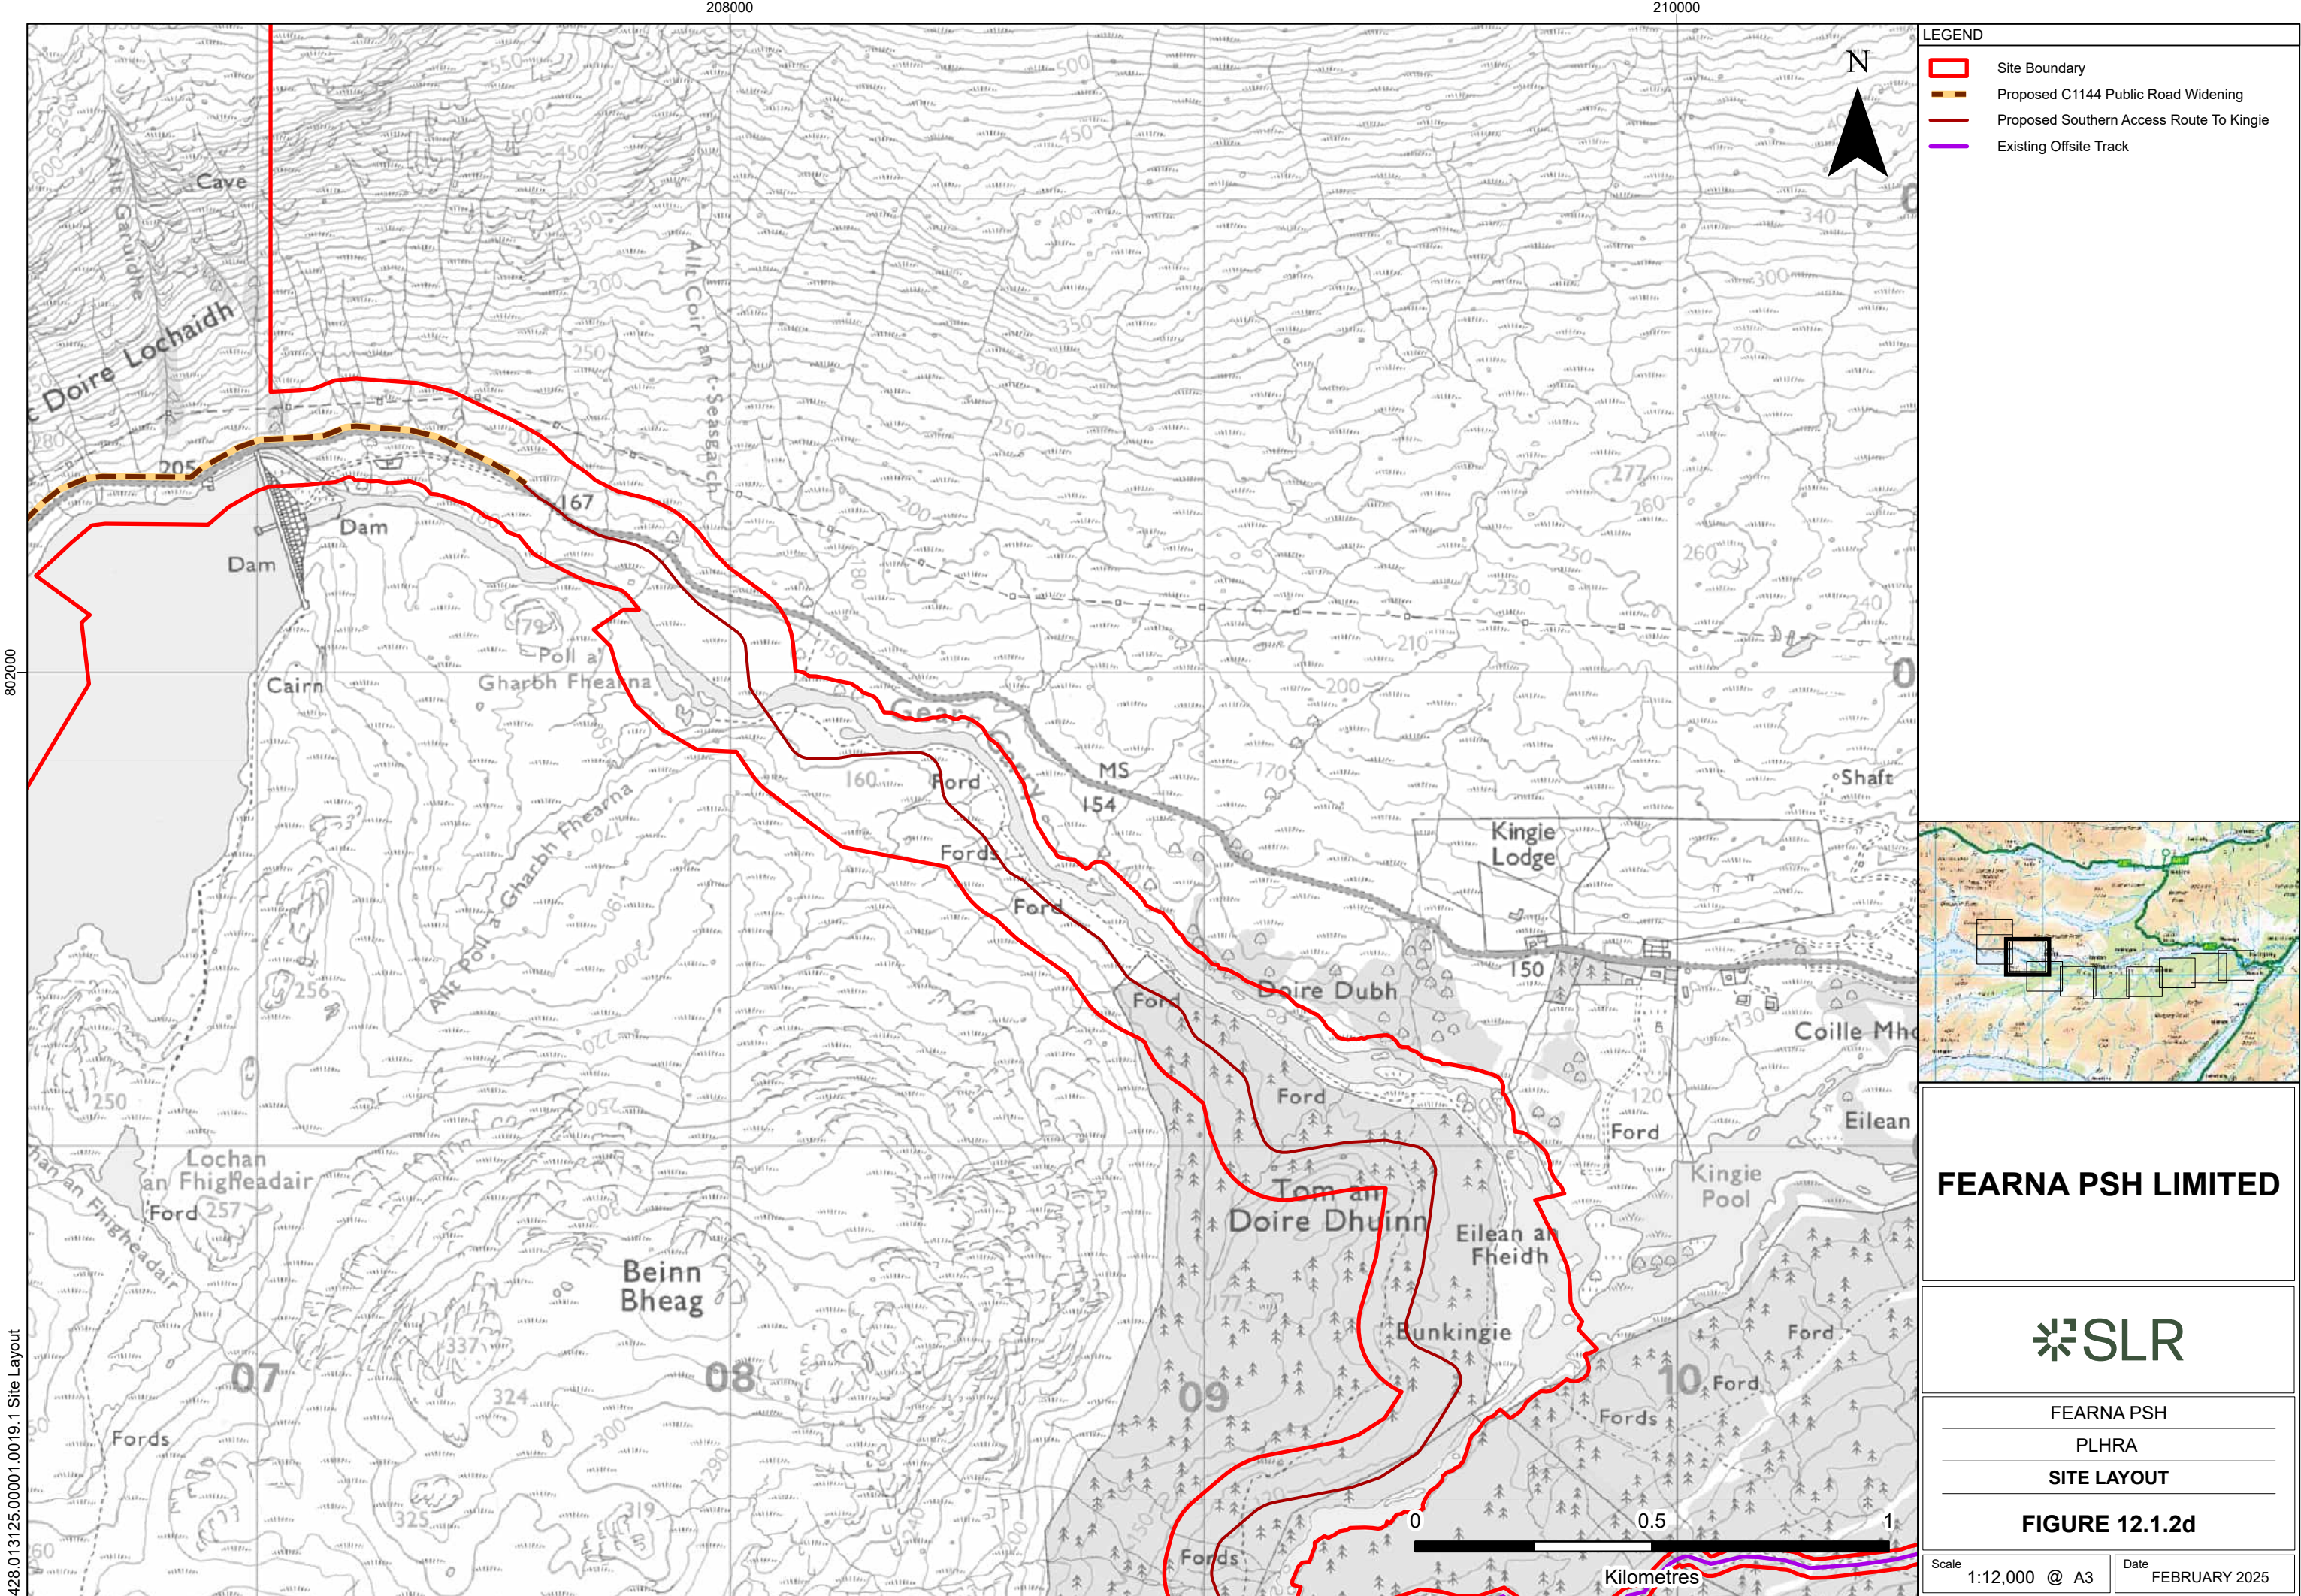


428.013125.00001.0019.1 Site Layout

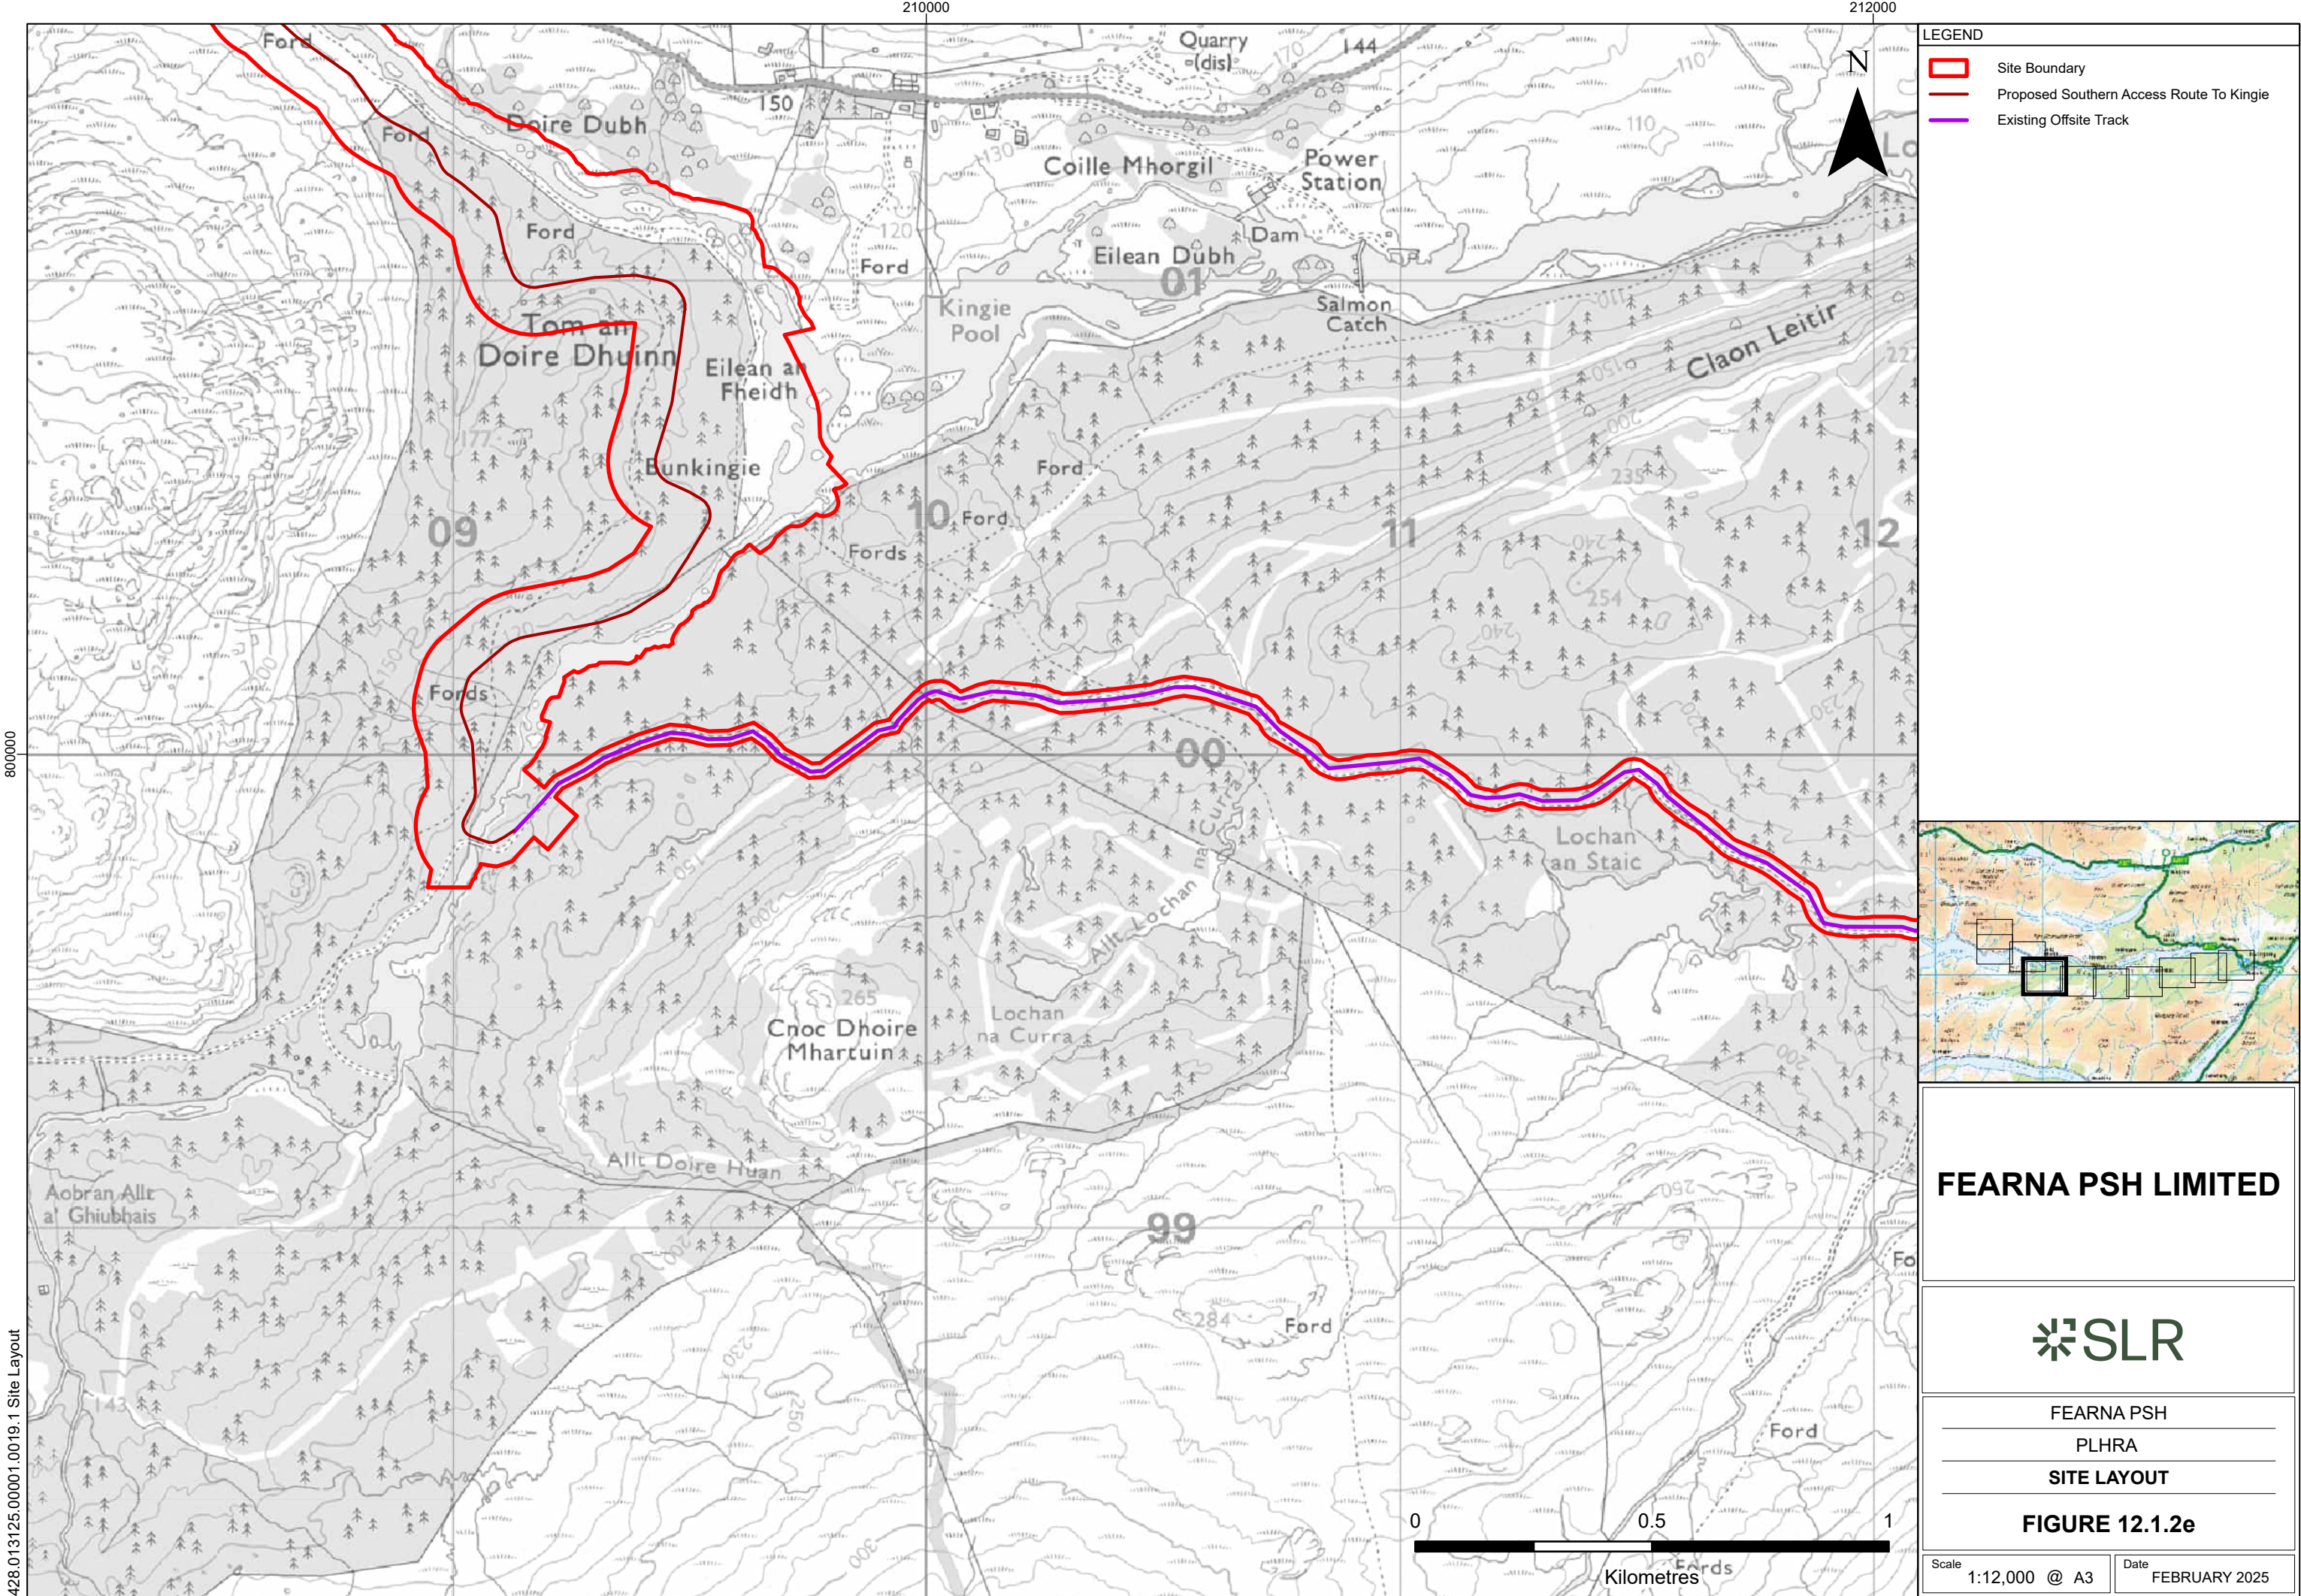

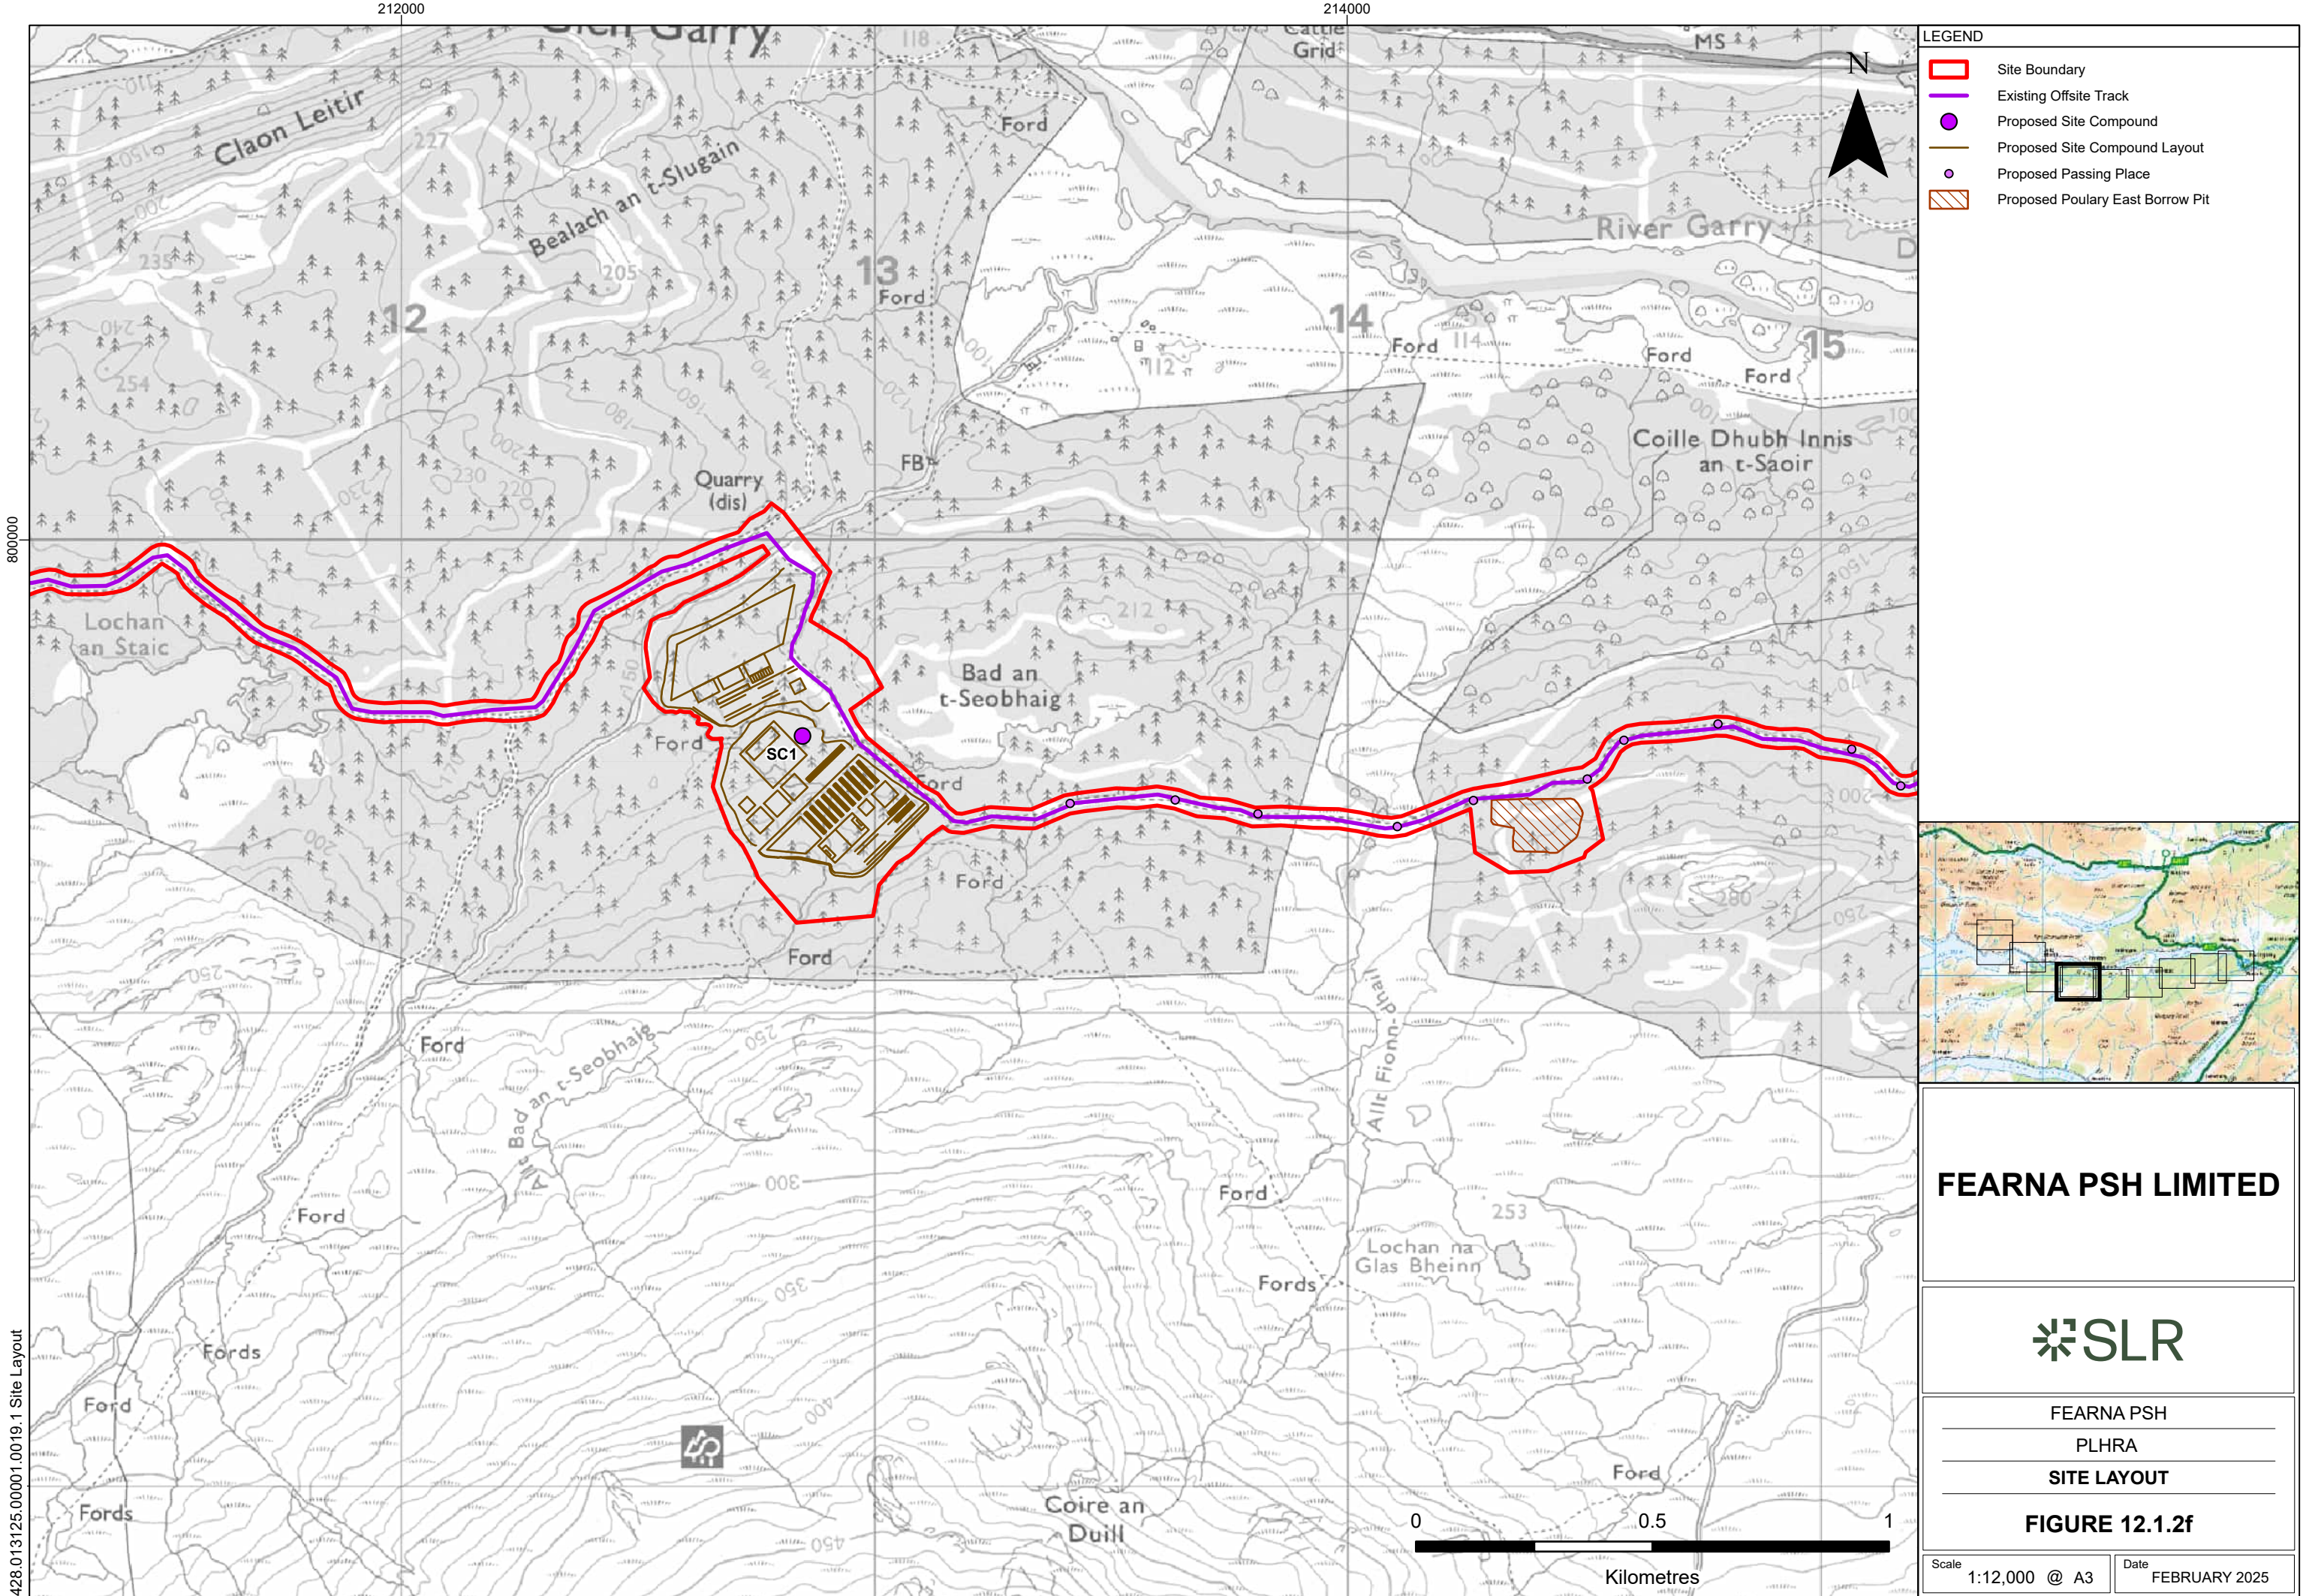

- LEGEND
- Site Boundary
 - Existing Offsite Track
 - Proposed Site Compound
 - Proposed Site Compound Layout
 - Proposed Passing Place
 - Proposed Pouлары East Borrow Pit

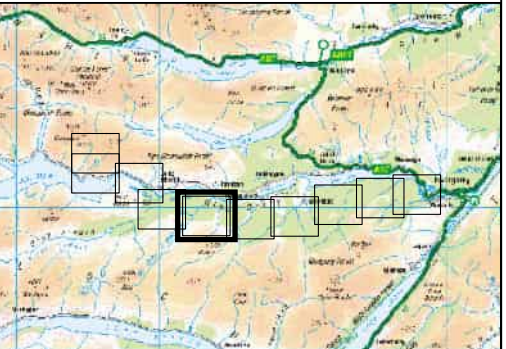

FEARNA PSH LIMITED

SLR


FEARNA PSH
PLHRA
SITE LAYOUT

FIGURE 12.1.2f

Scale 1:12,000 @ A3


Date FEBRUARY 2025

428.013125.00001.0019.1 Site Layout

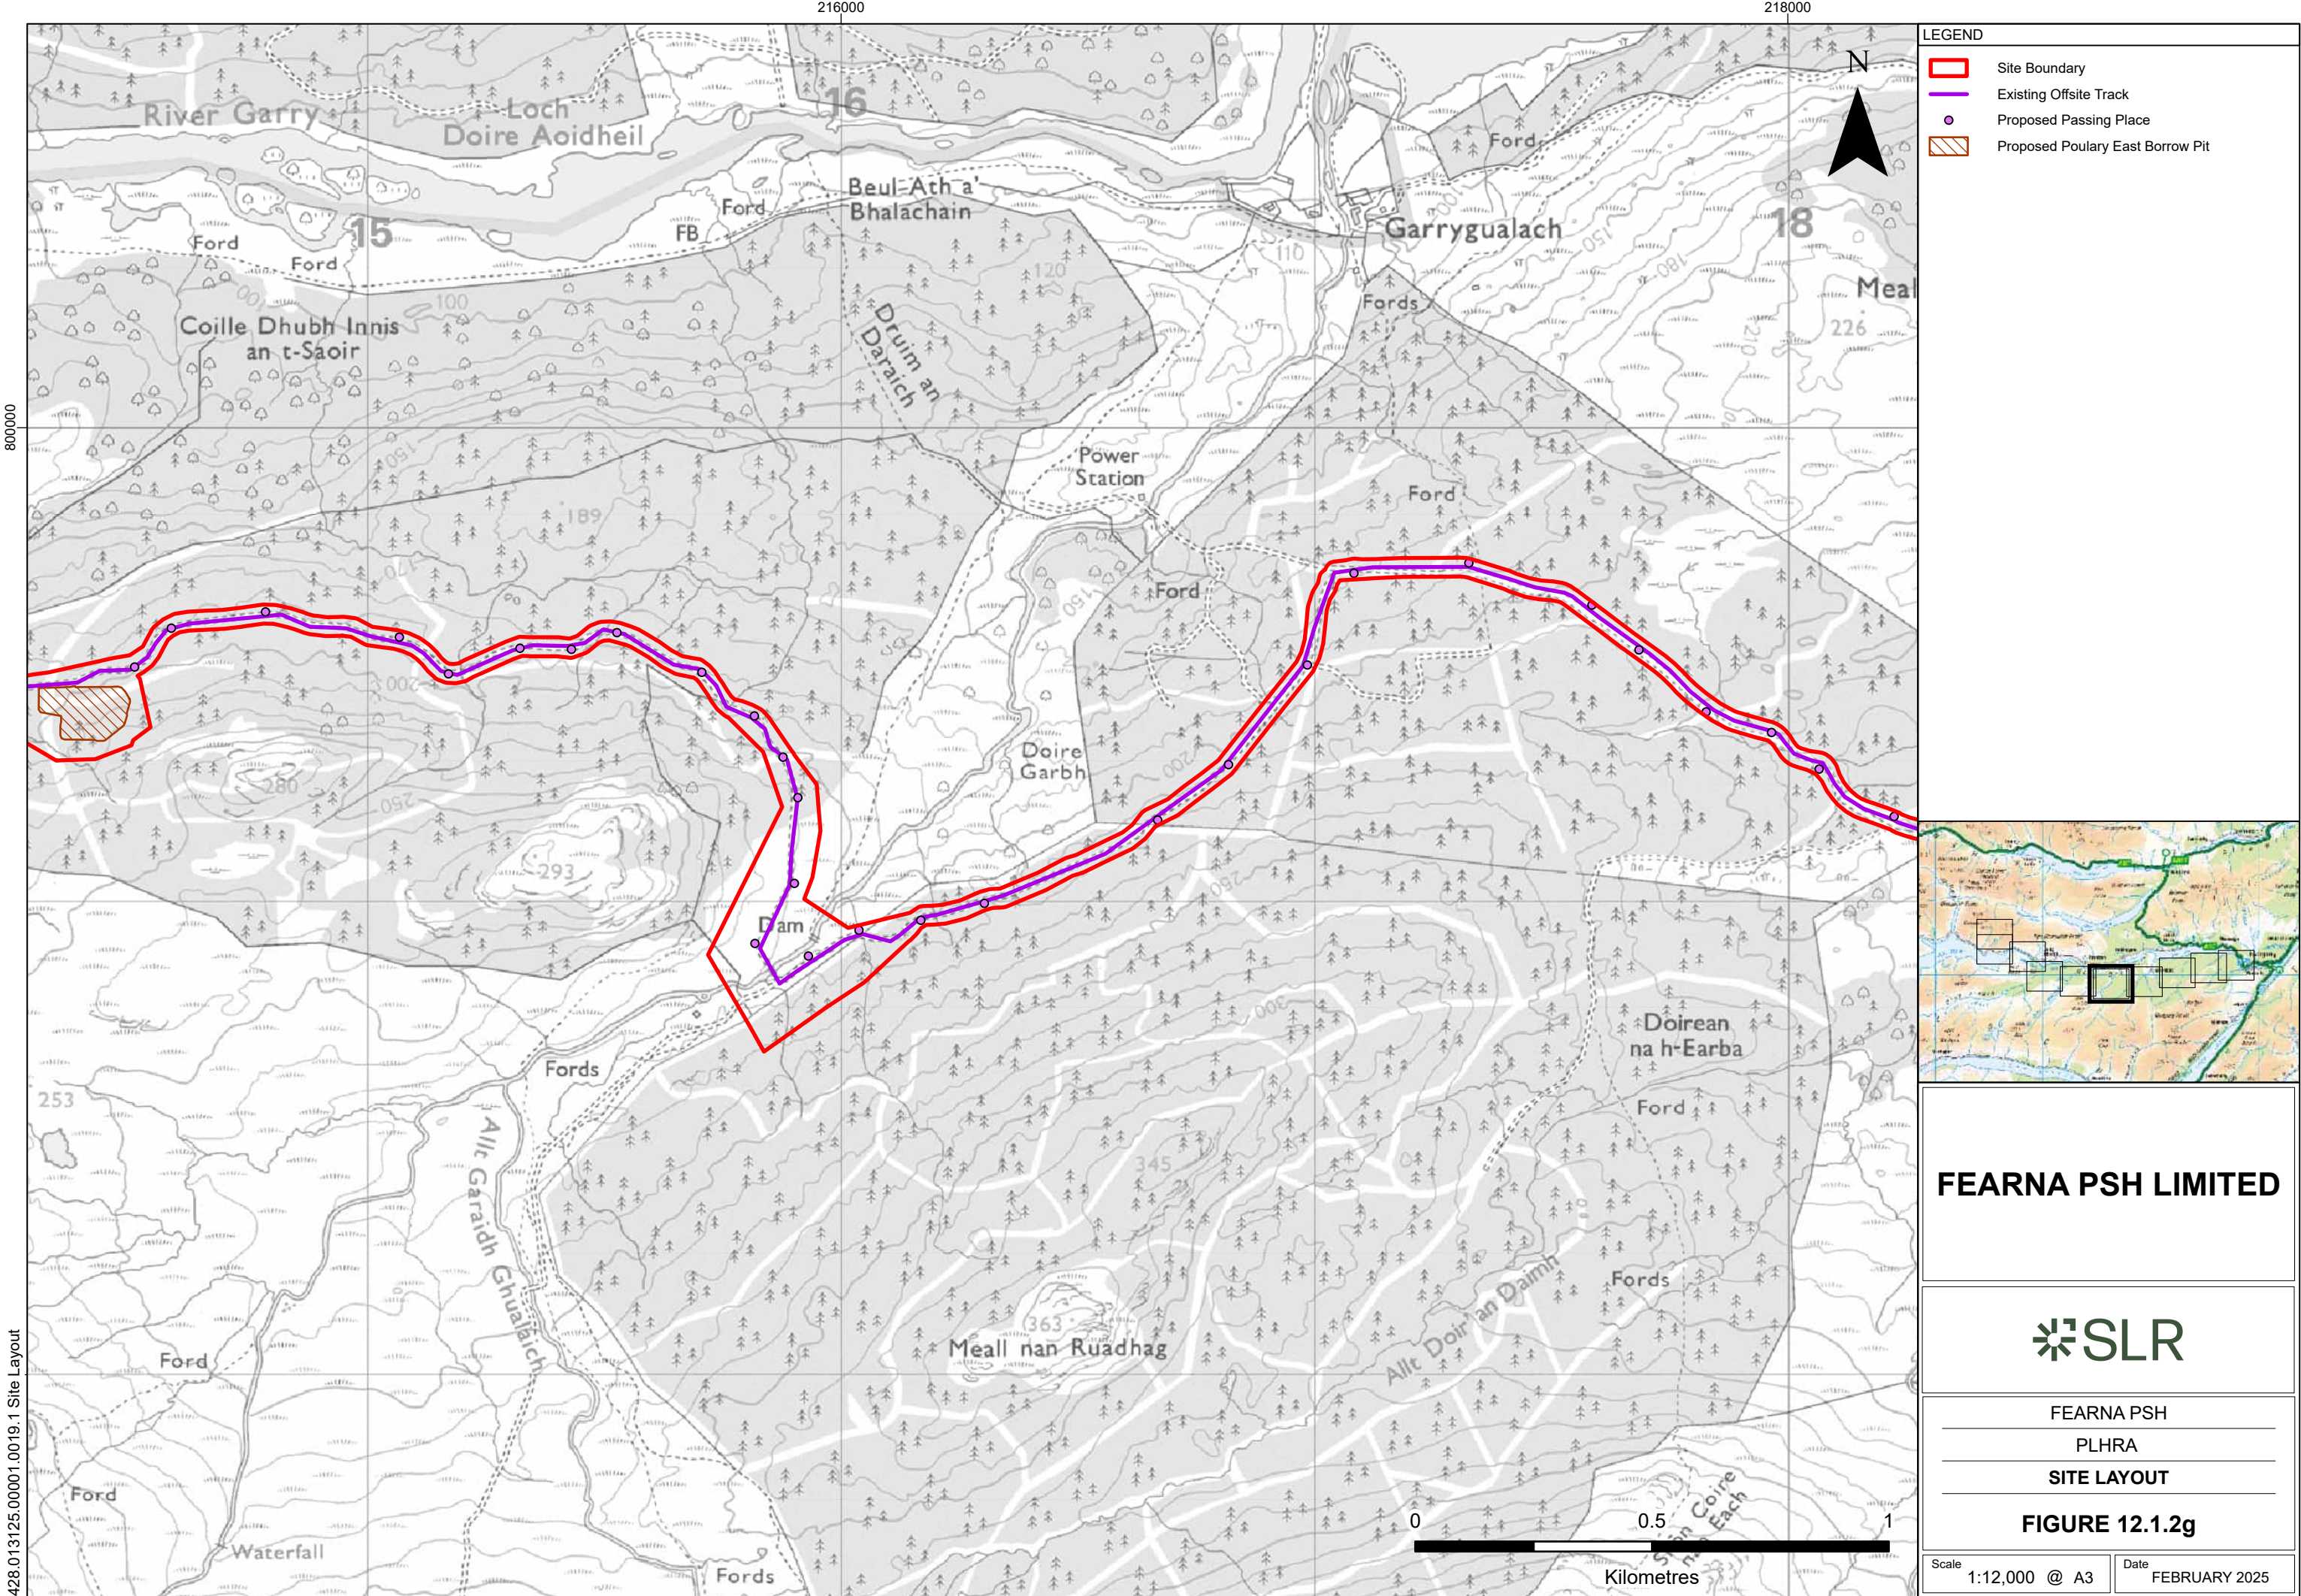

LEGEND

- Site Boundary
- Existing Offsite Track
- Proposed Passing Place
- Proposed Pouлары East Borrow Pit

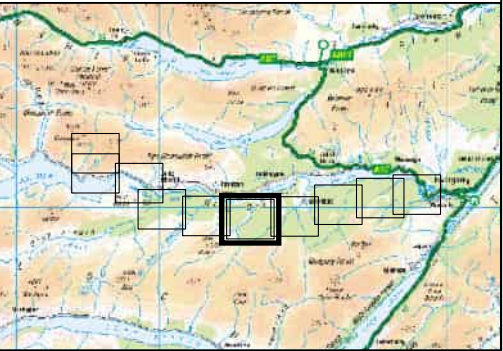

FEARNA PSH LIMITED

SLR

FEARNA PSH
PLHRA
SITE LAYOUT

FIGURE 12.1.2g

Scale 1:12,000 @ A3

Date FEBRUARY 2025

428.013125.00001.0019.1 Site Layout

