




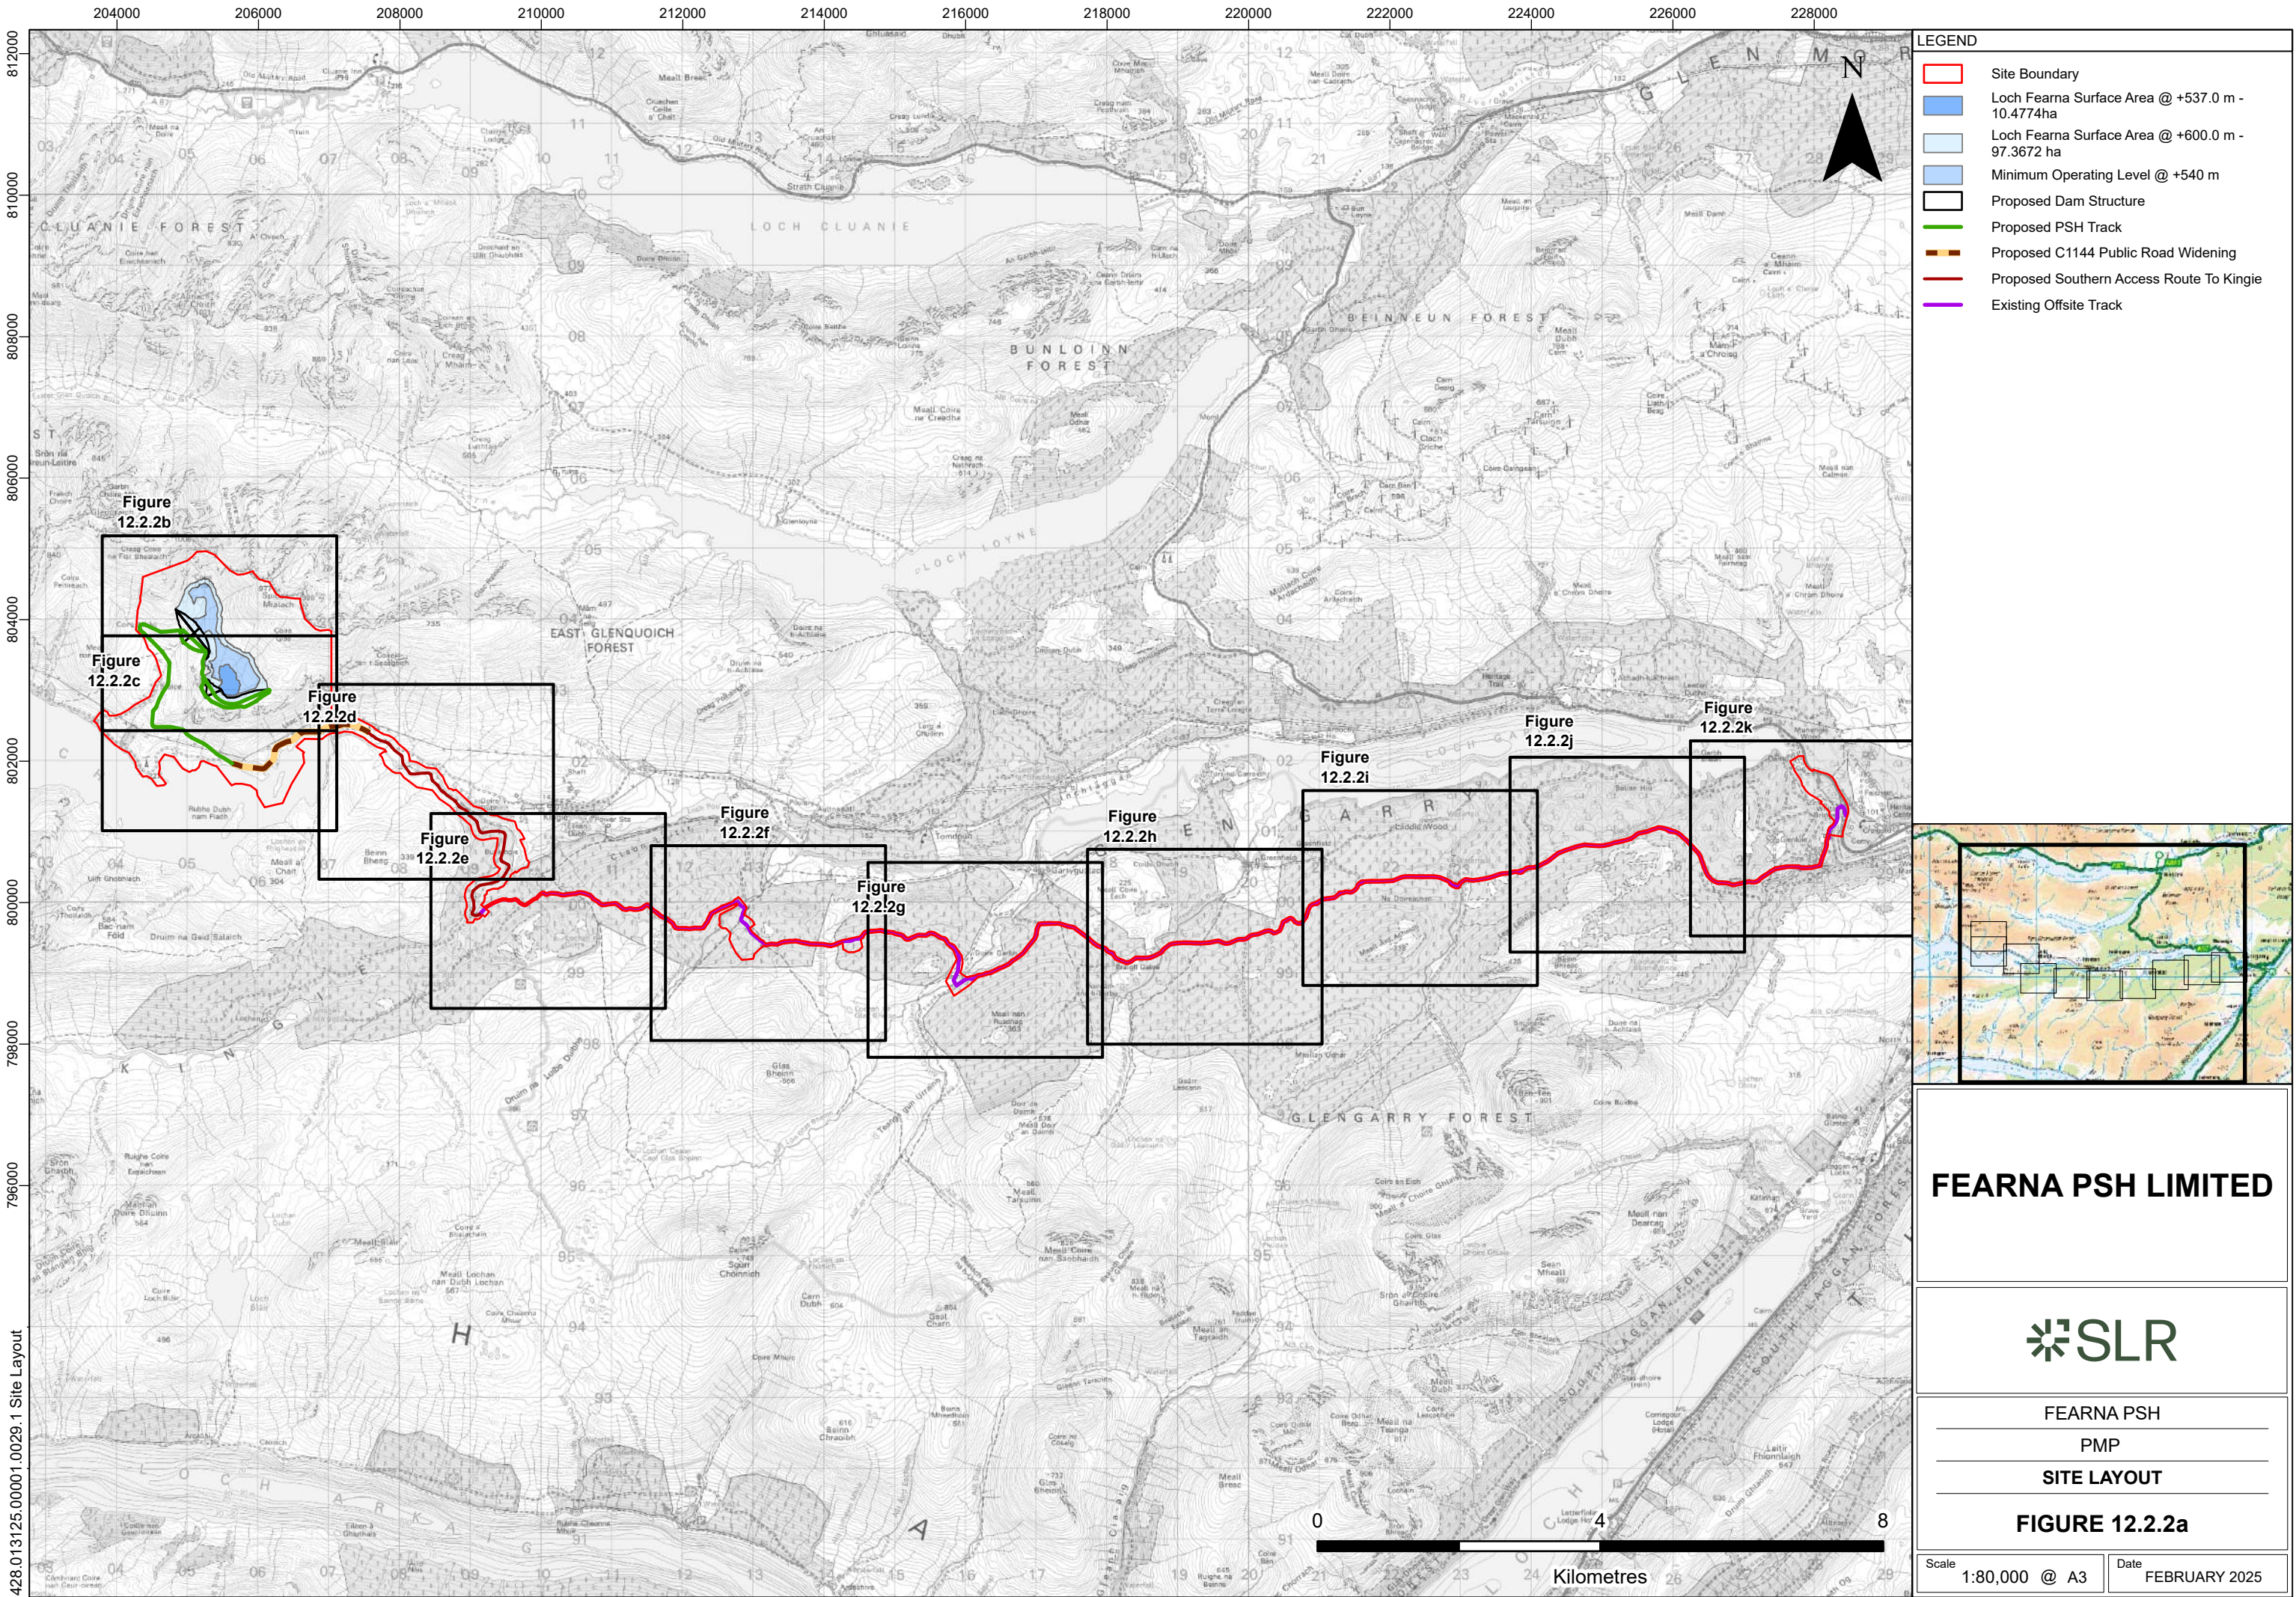

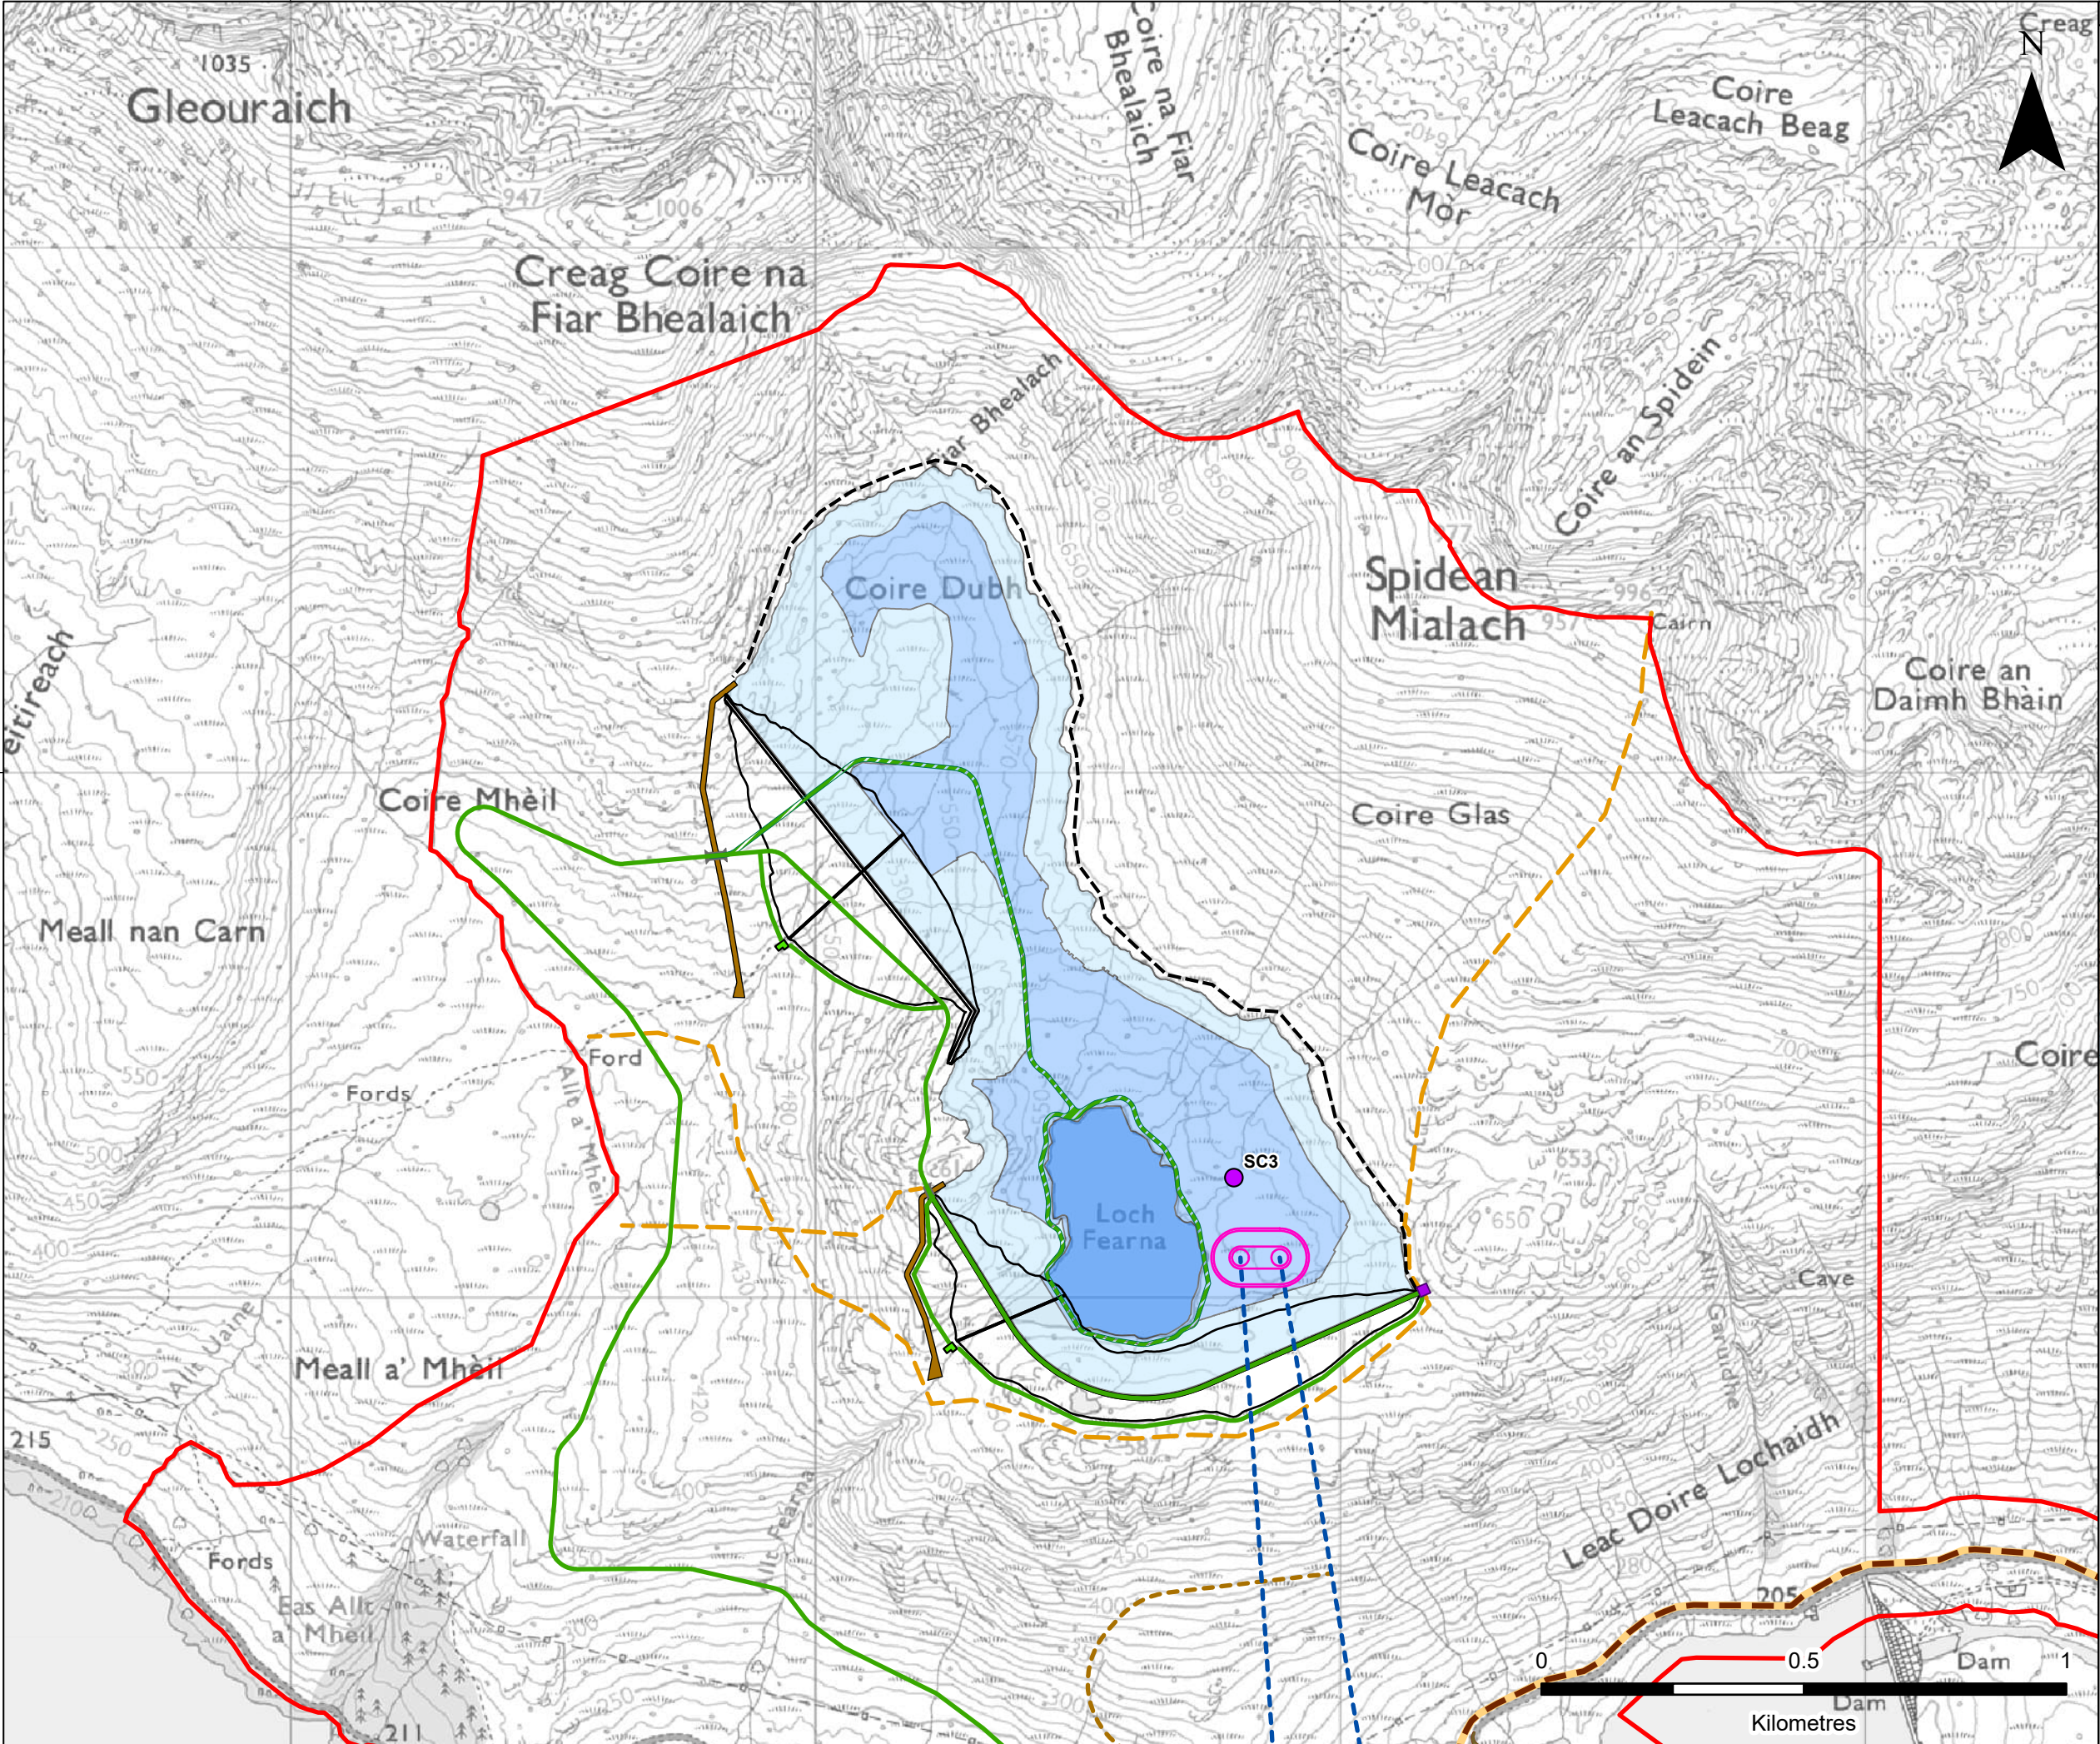

- LEGEND
- Site Boundary
 - Loch Fearna Surface Area @ +537.0 m - 10.4774ha
 - Loch Fearna Surface Area @ +600.0 m - 97.3672 ha
 - Minimum Operating Level @ +540 m
 - Proposed Dam Structure
 - Proposed Dam Spillway
 - Proposed Dam Valve House
 - Proposed Hardstanding Control Building
 - Proposed Upper Inlet / Outlet
 - Proposed High Pressure Tunnel
 - Proposed Access Tunnel
 - Proposed PSH Track
 - Proposed Temporary Construction Access (within inundated area)
 - Proposed Powerhouse Access Track
 - Proposed C1144 Public Road Widening
 - Proposed Public Path Diversion
 - Proposed Post and Wire Fence
 - Proposed Bridge
 - Proposed Site Compound
 - Proposed Powerhouse Bund

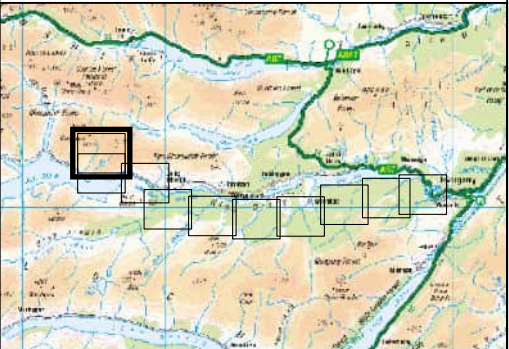


FEARNA PSH LIMITED

SLR

FEARNA PSH
PMP
SITE LAYOUT

FIGURE 12.2.2b

Scale 1:12,000 @ A3 Date FEBRUARY 2025

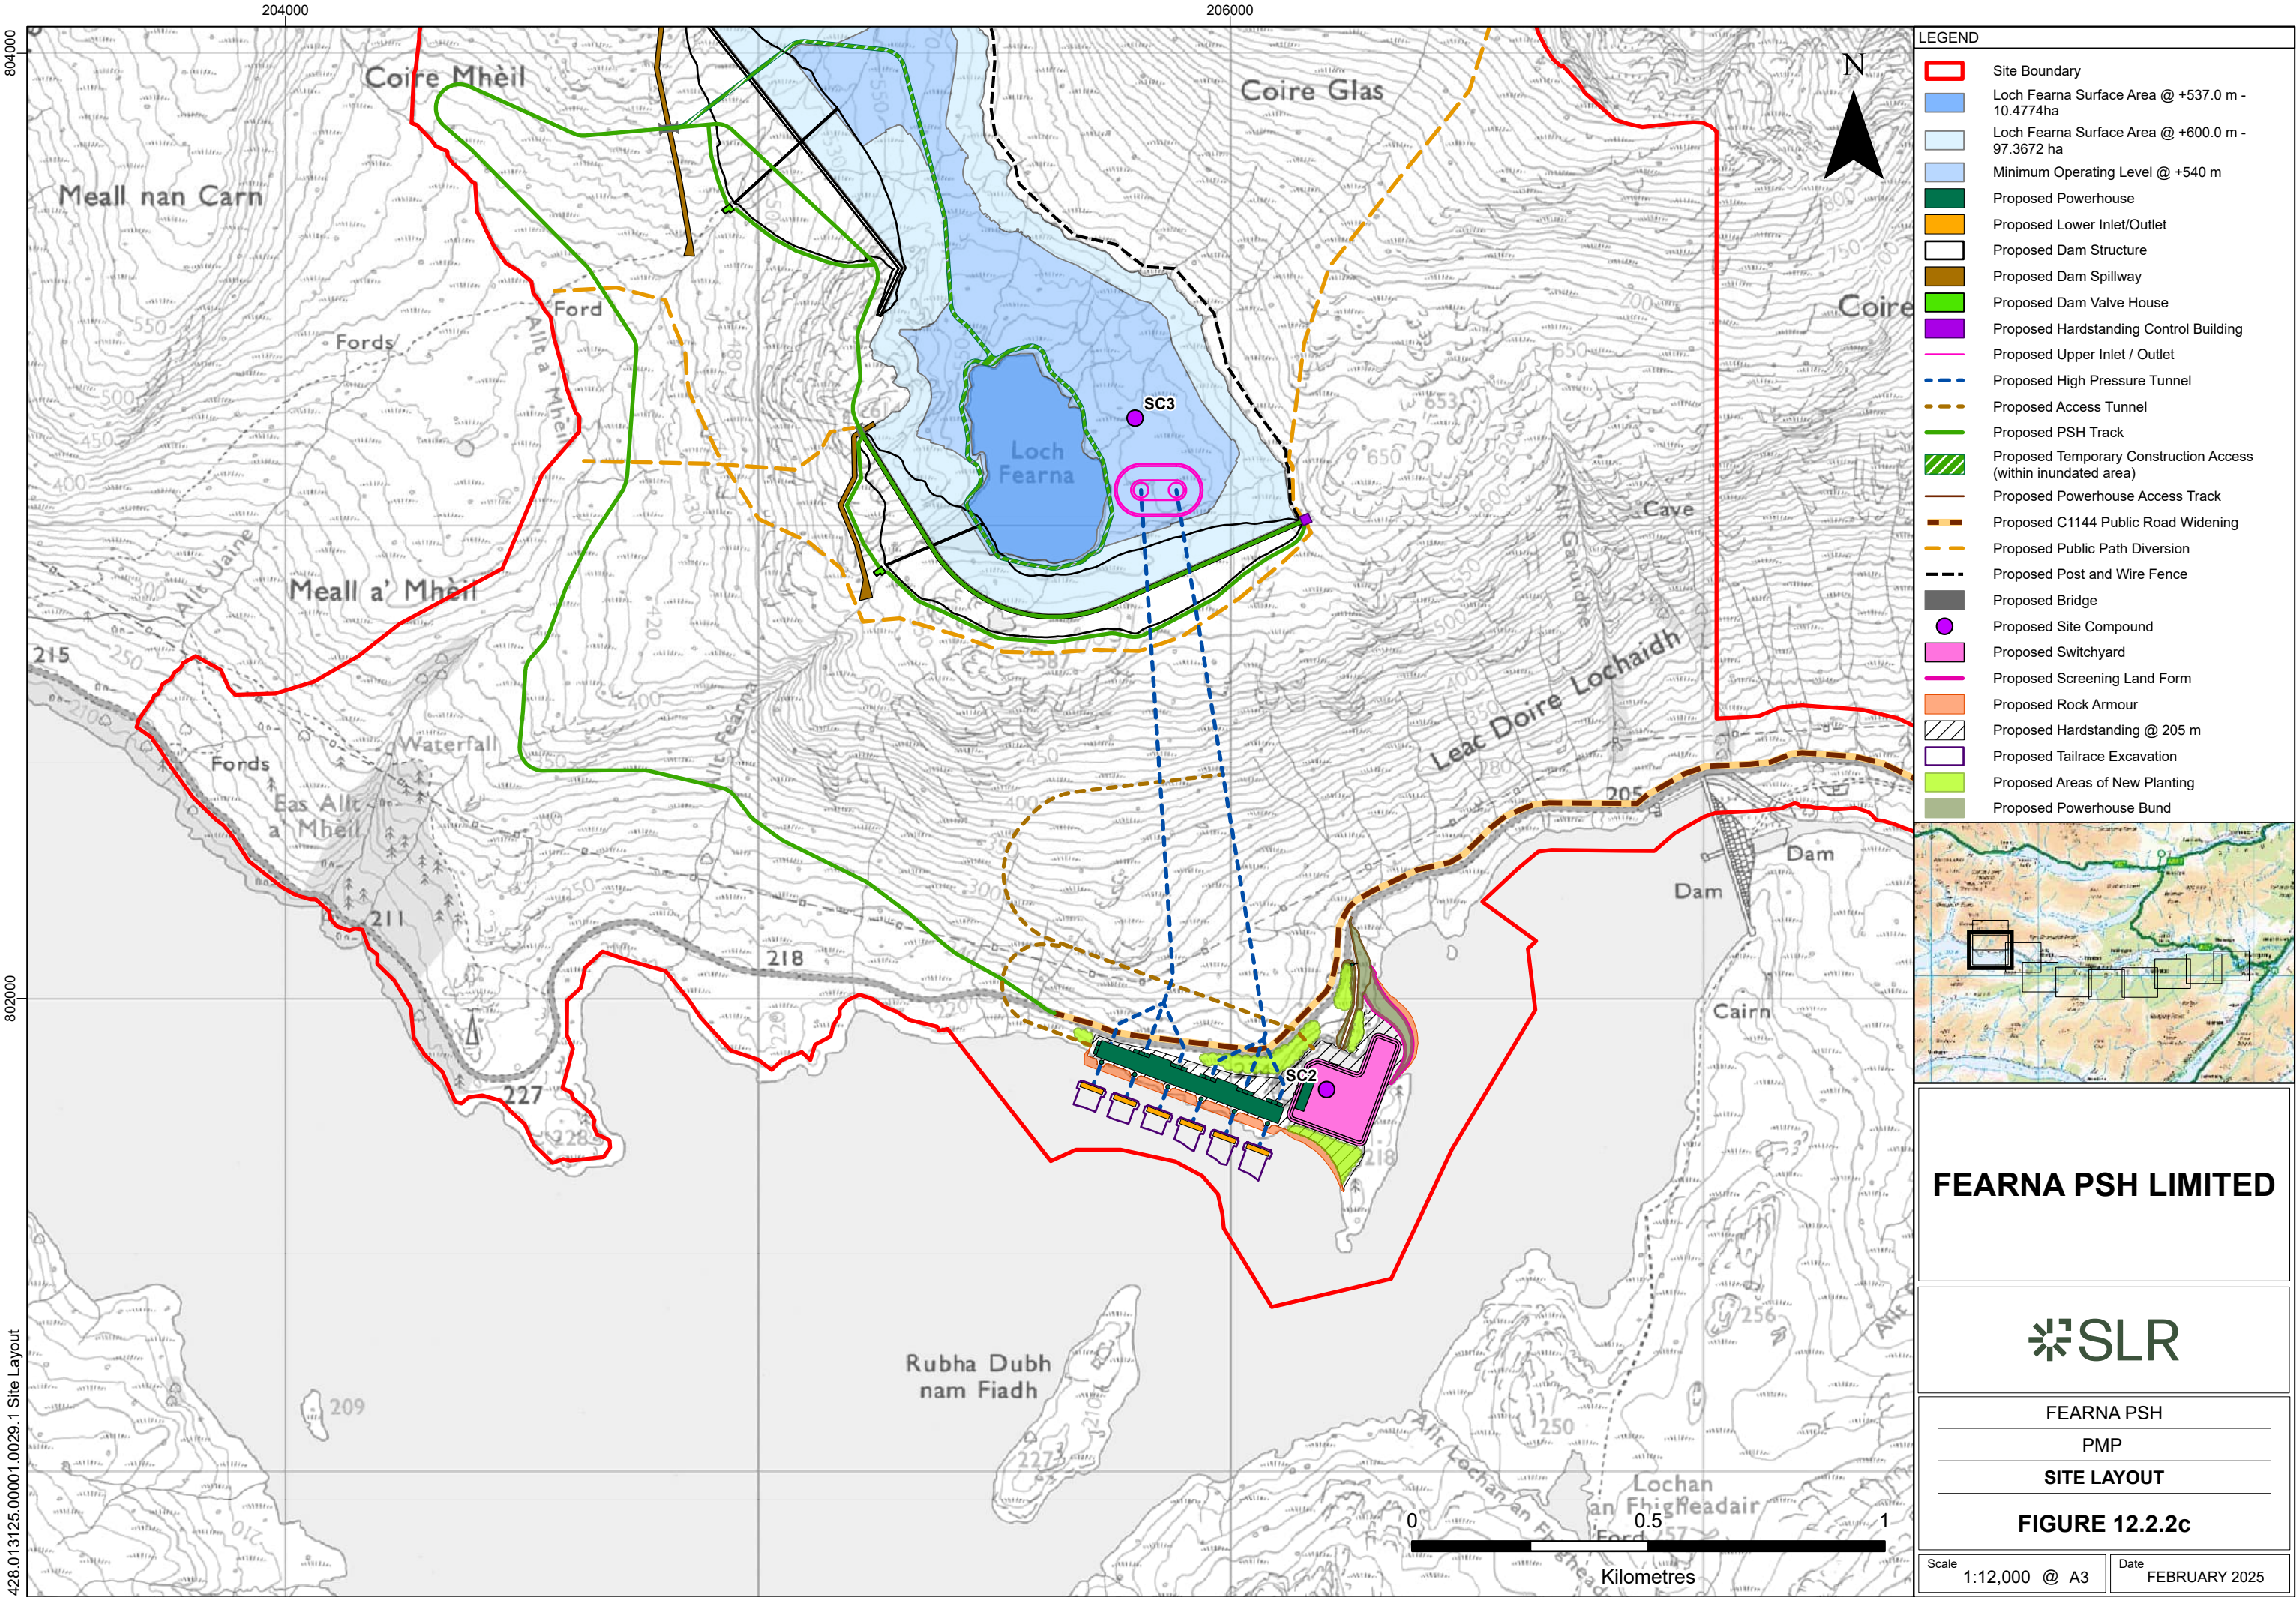

FEARNA PSH LIMITED



FEARNA PSH


PMP


SITE LAYOUT

FIGURE 12.2.2c


Scale 1:12,000 @ A3


Date FEBRUARY 2025

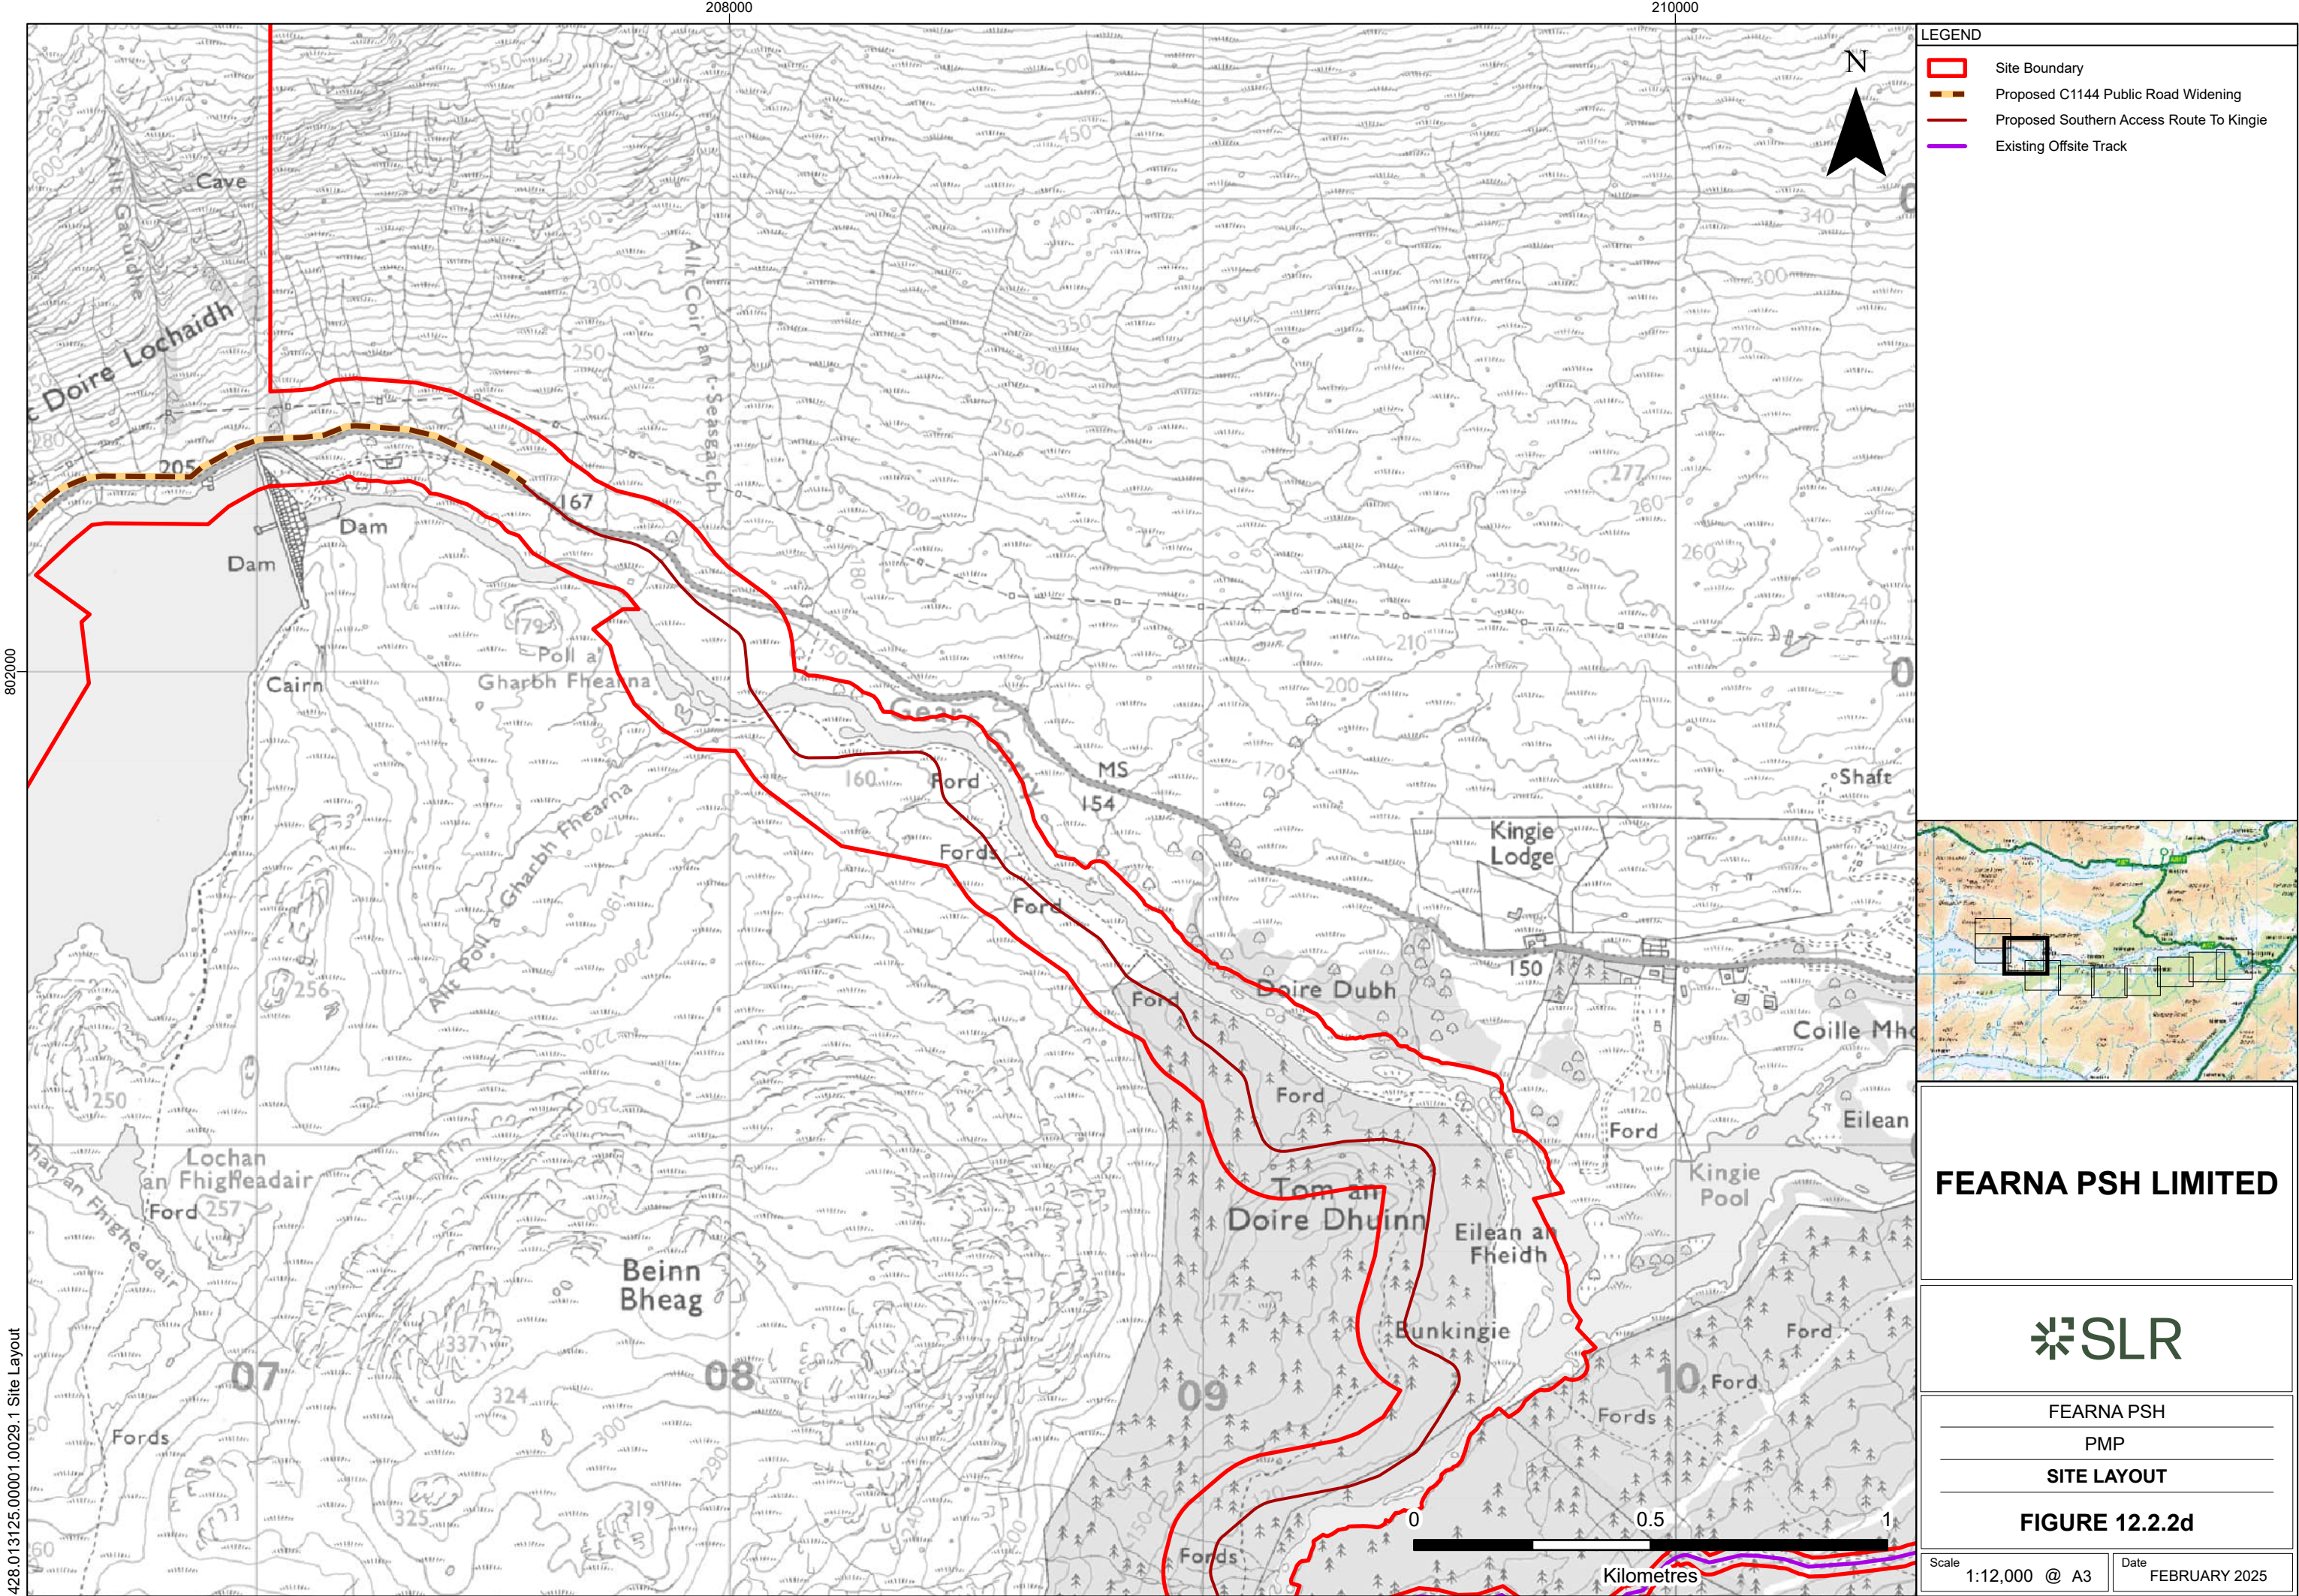

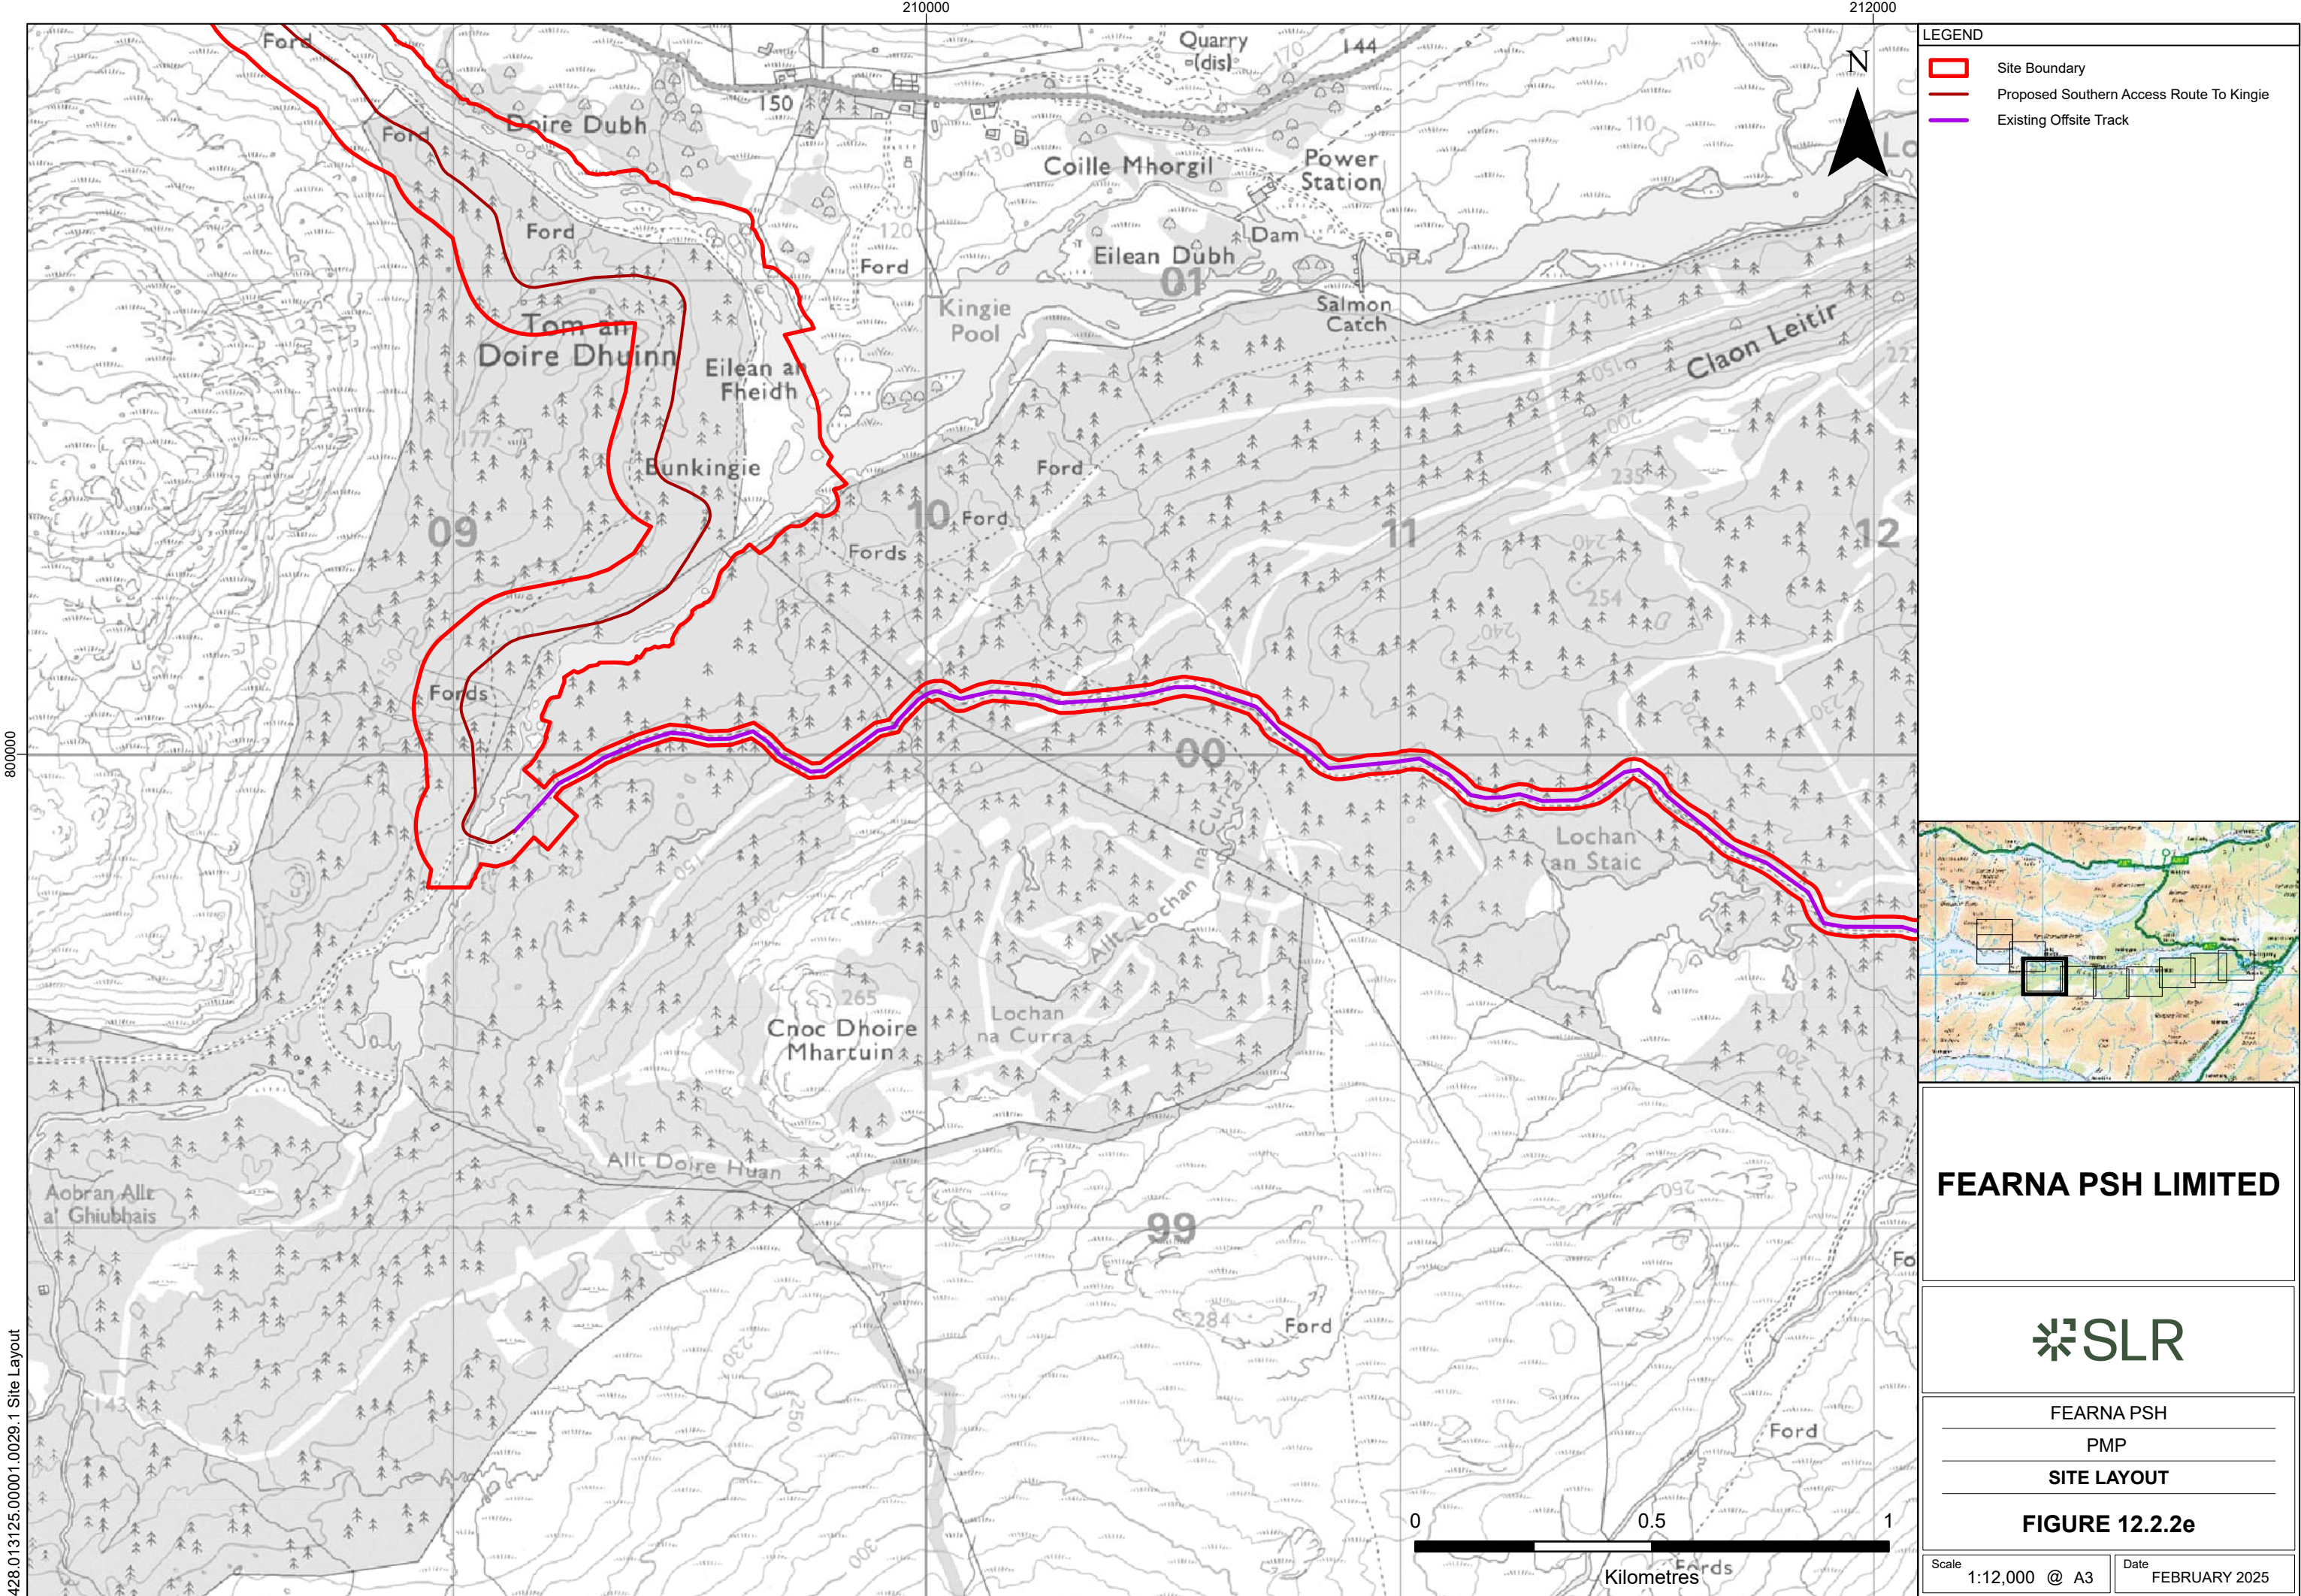


428.013125.00001.0029.1 Site Layout

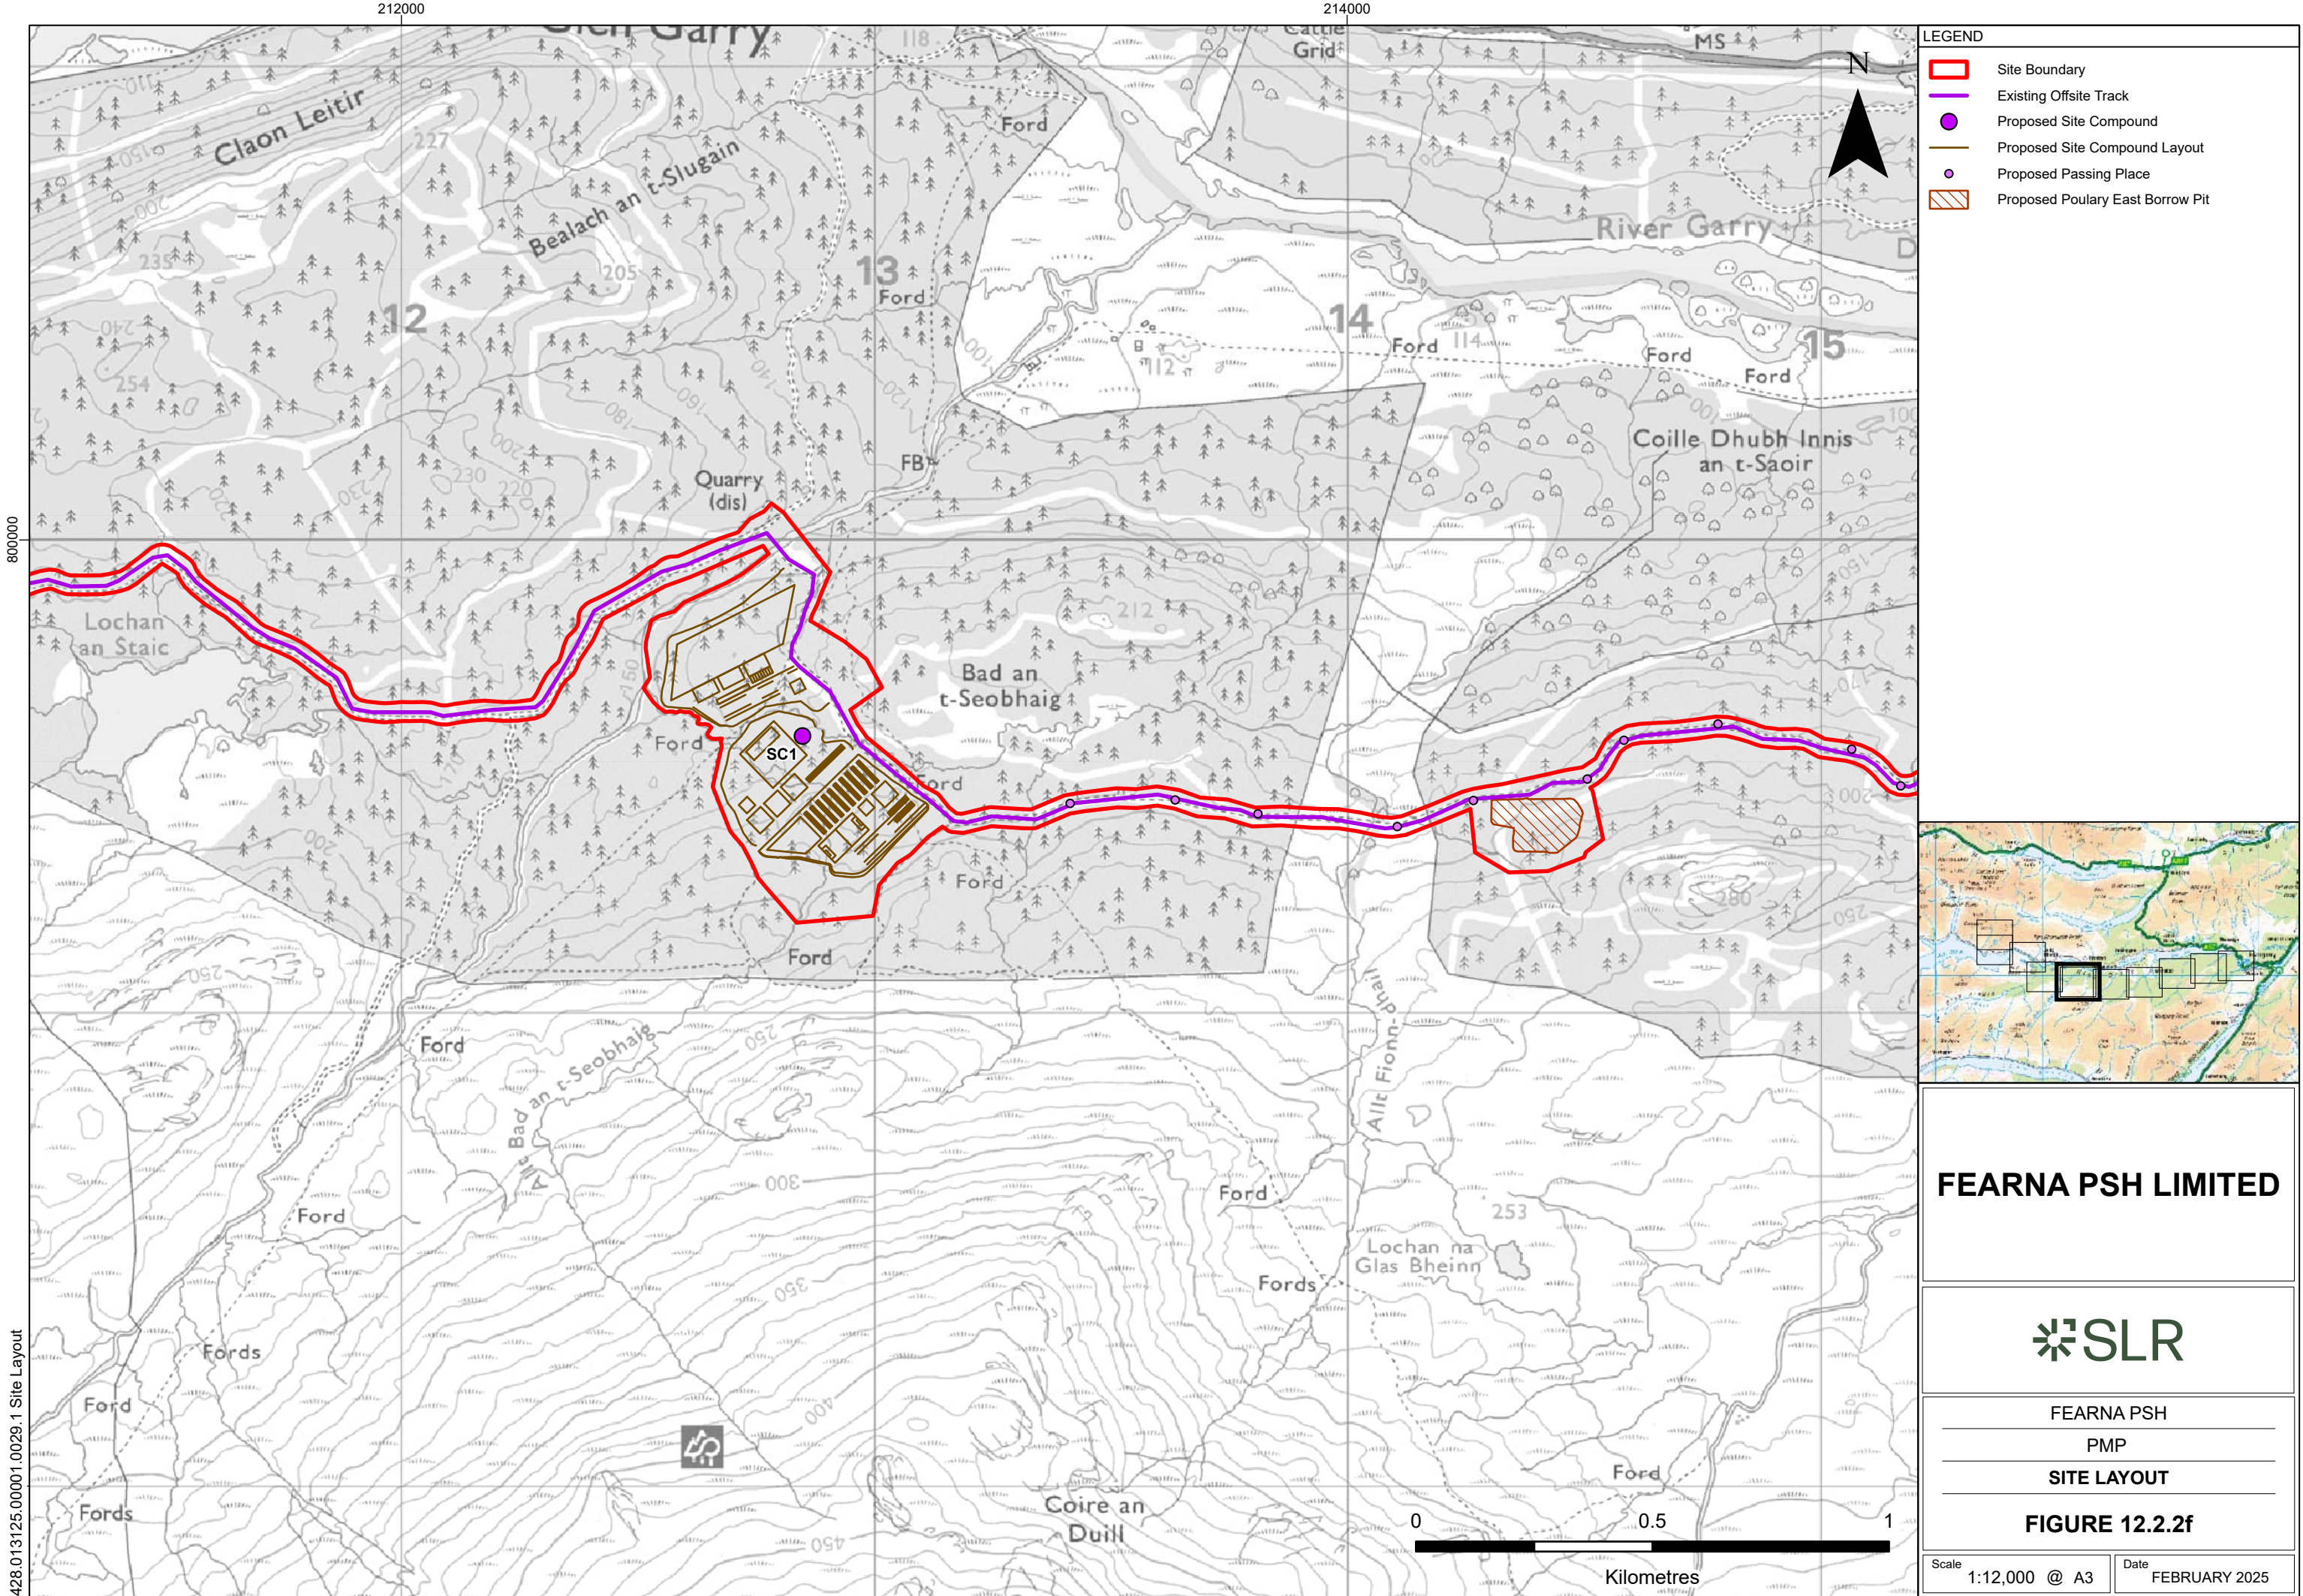

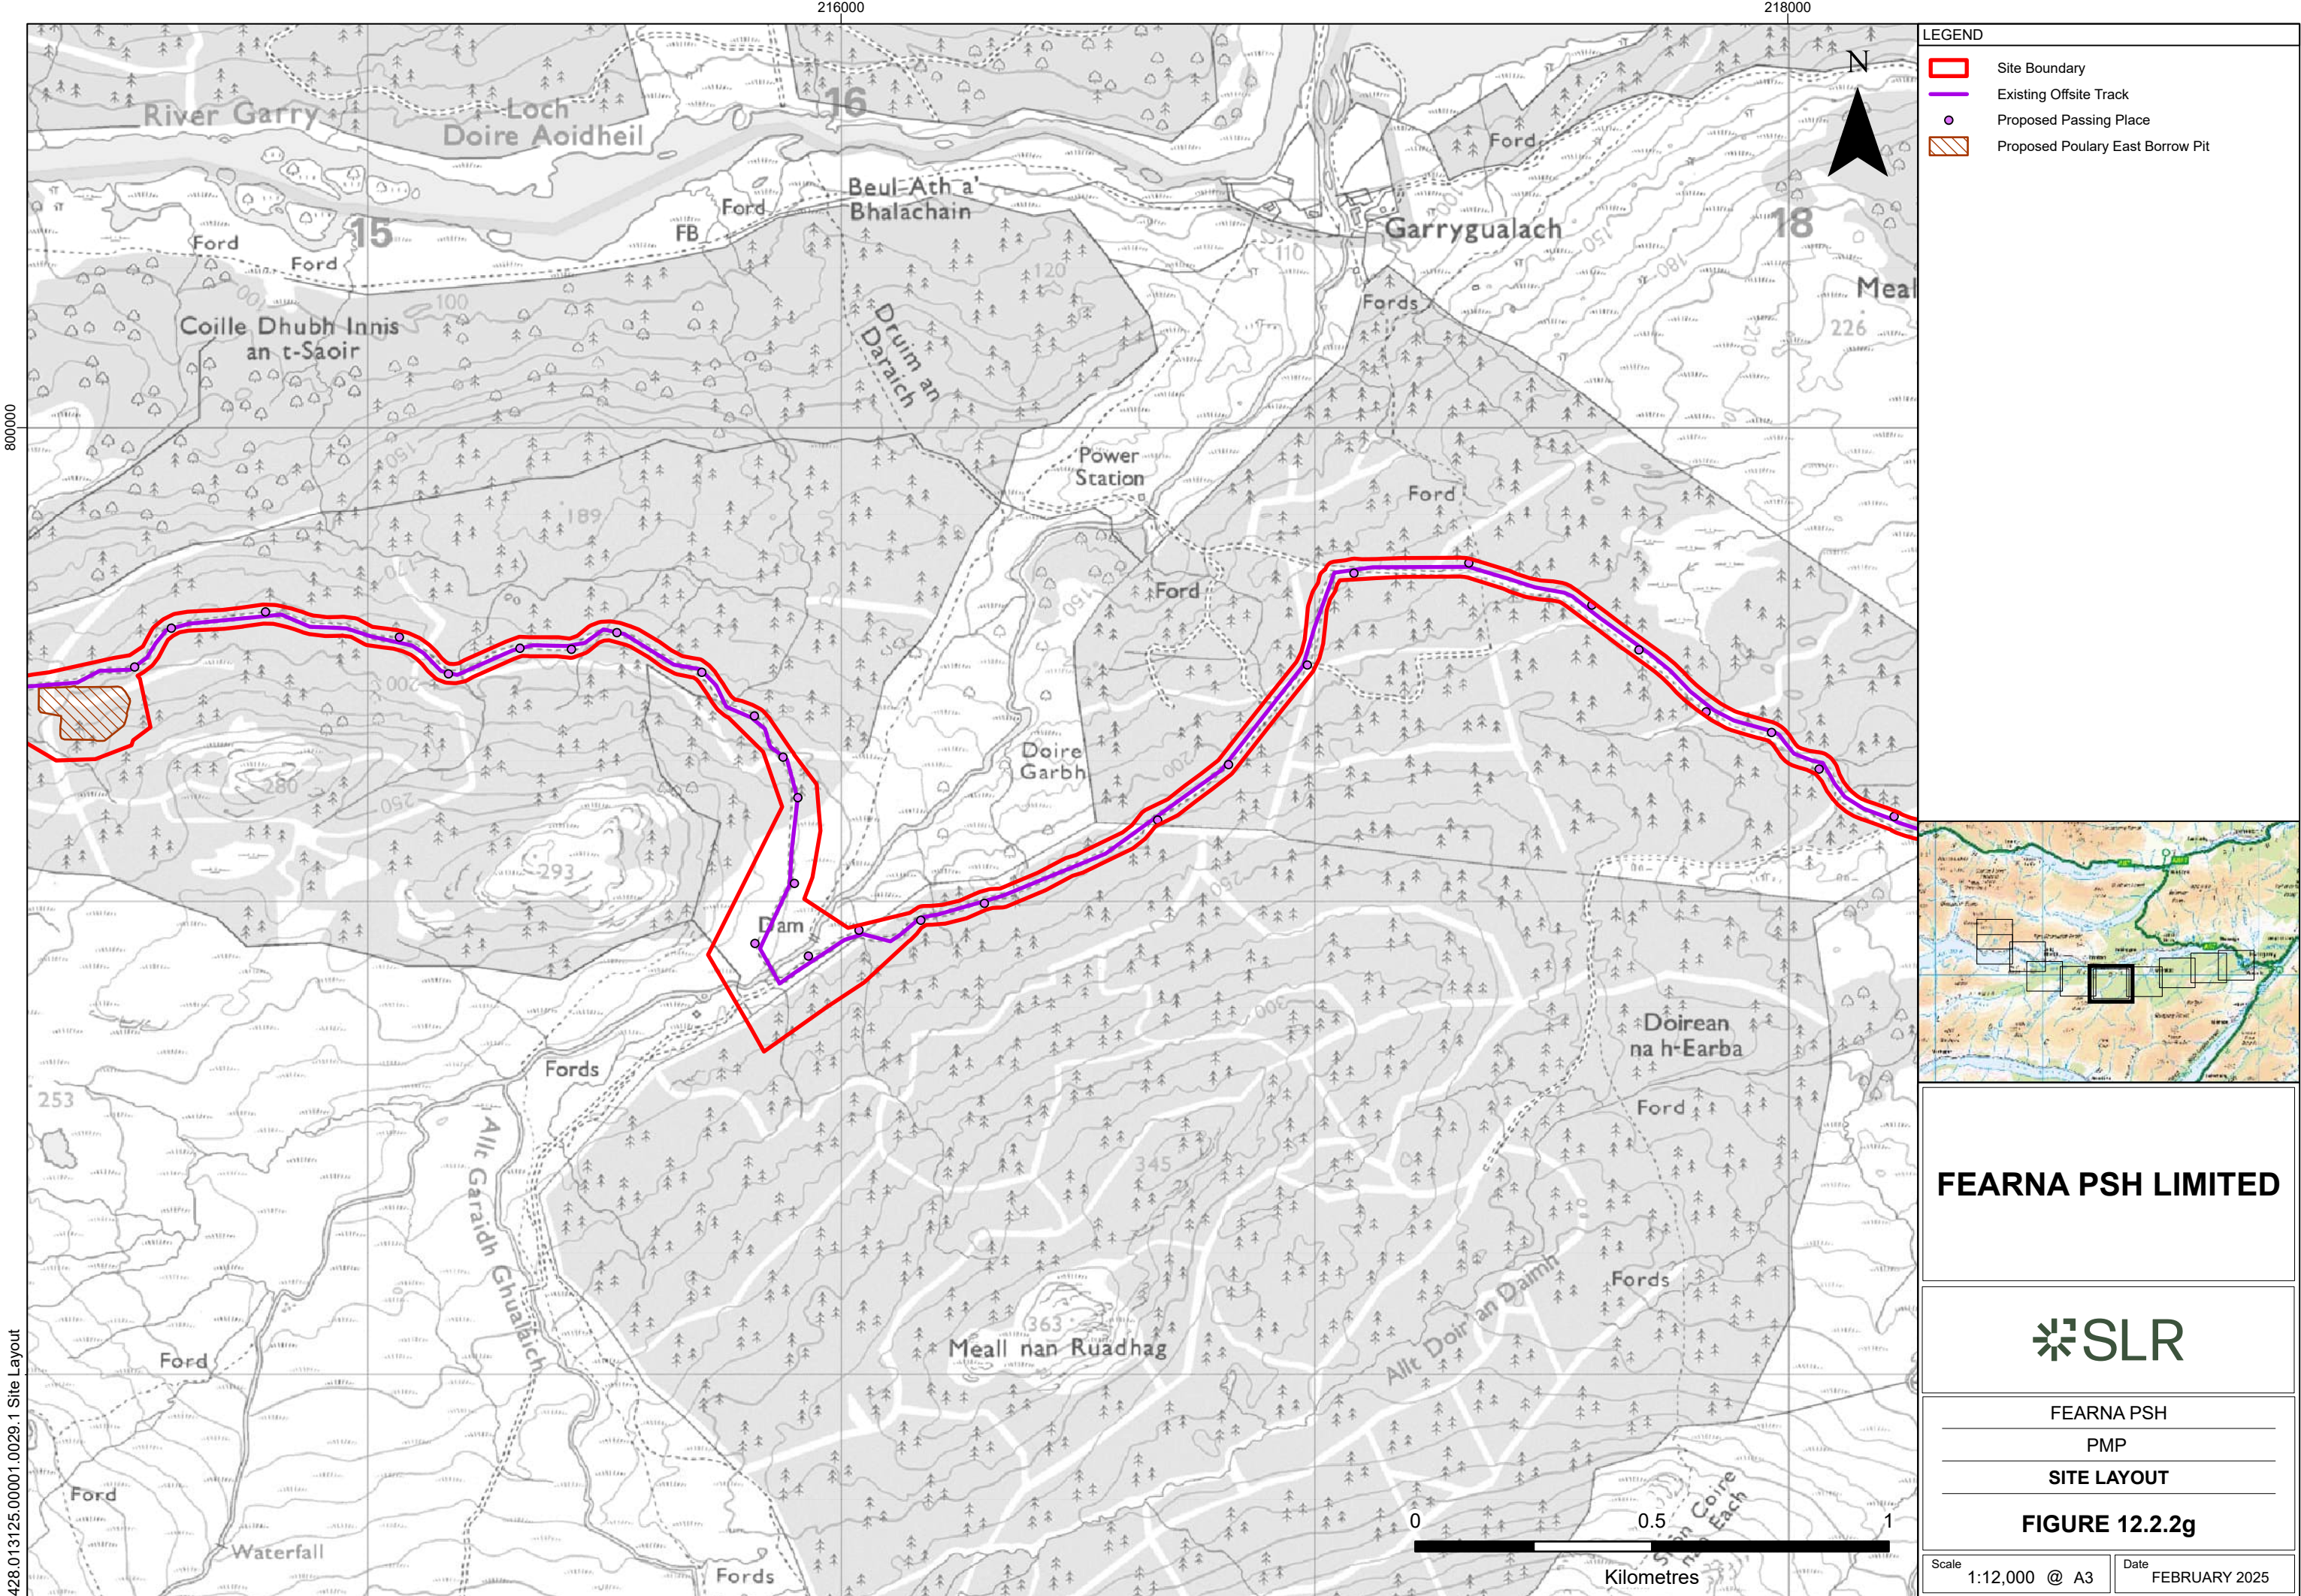

LEGEND

- Site Boundary
- Existing Offsite Track
- Proposed Passing Place
- Proposed Poumary East Borrow Pit

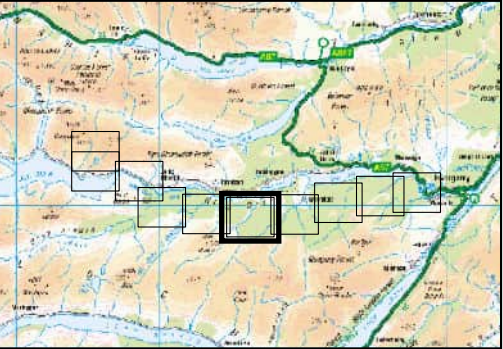

FEARNA PSH LIMITED

SLR

FEARNA PSH
PMP
SITE LAYOUT

FIGURE 12.2.2g


Scale 1:12,000 @ A3 Date FEBRUARY 2025

218000

220000

800000

428.013125.00001.0029.1 Site Layout

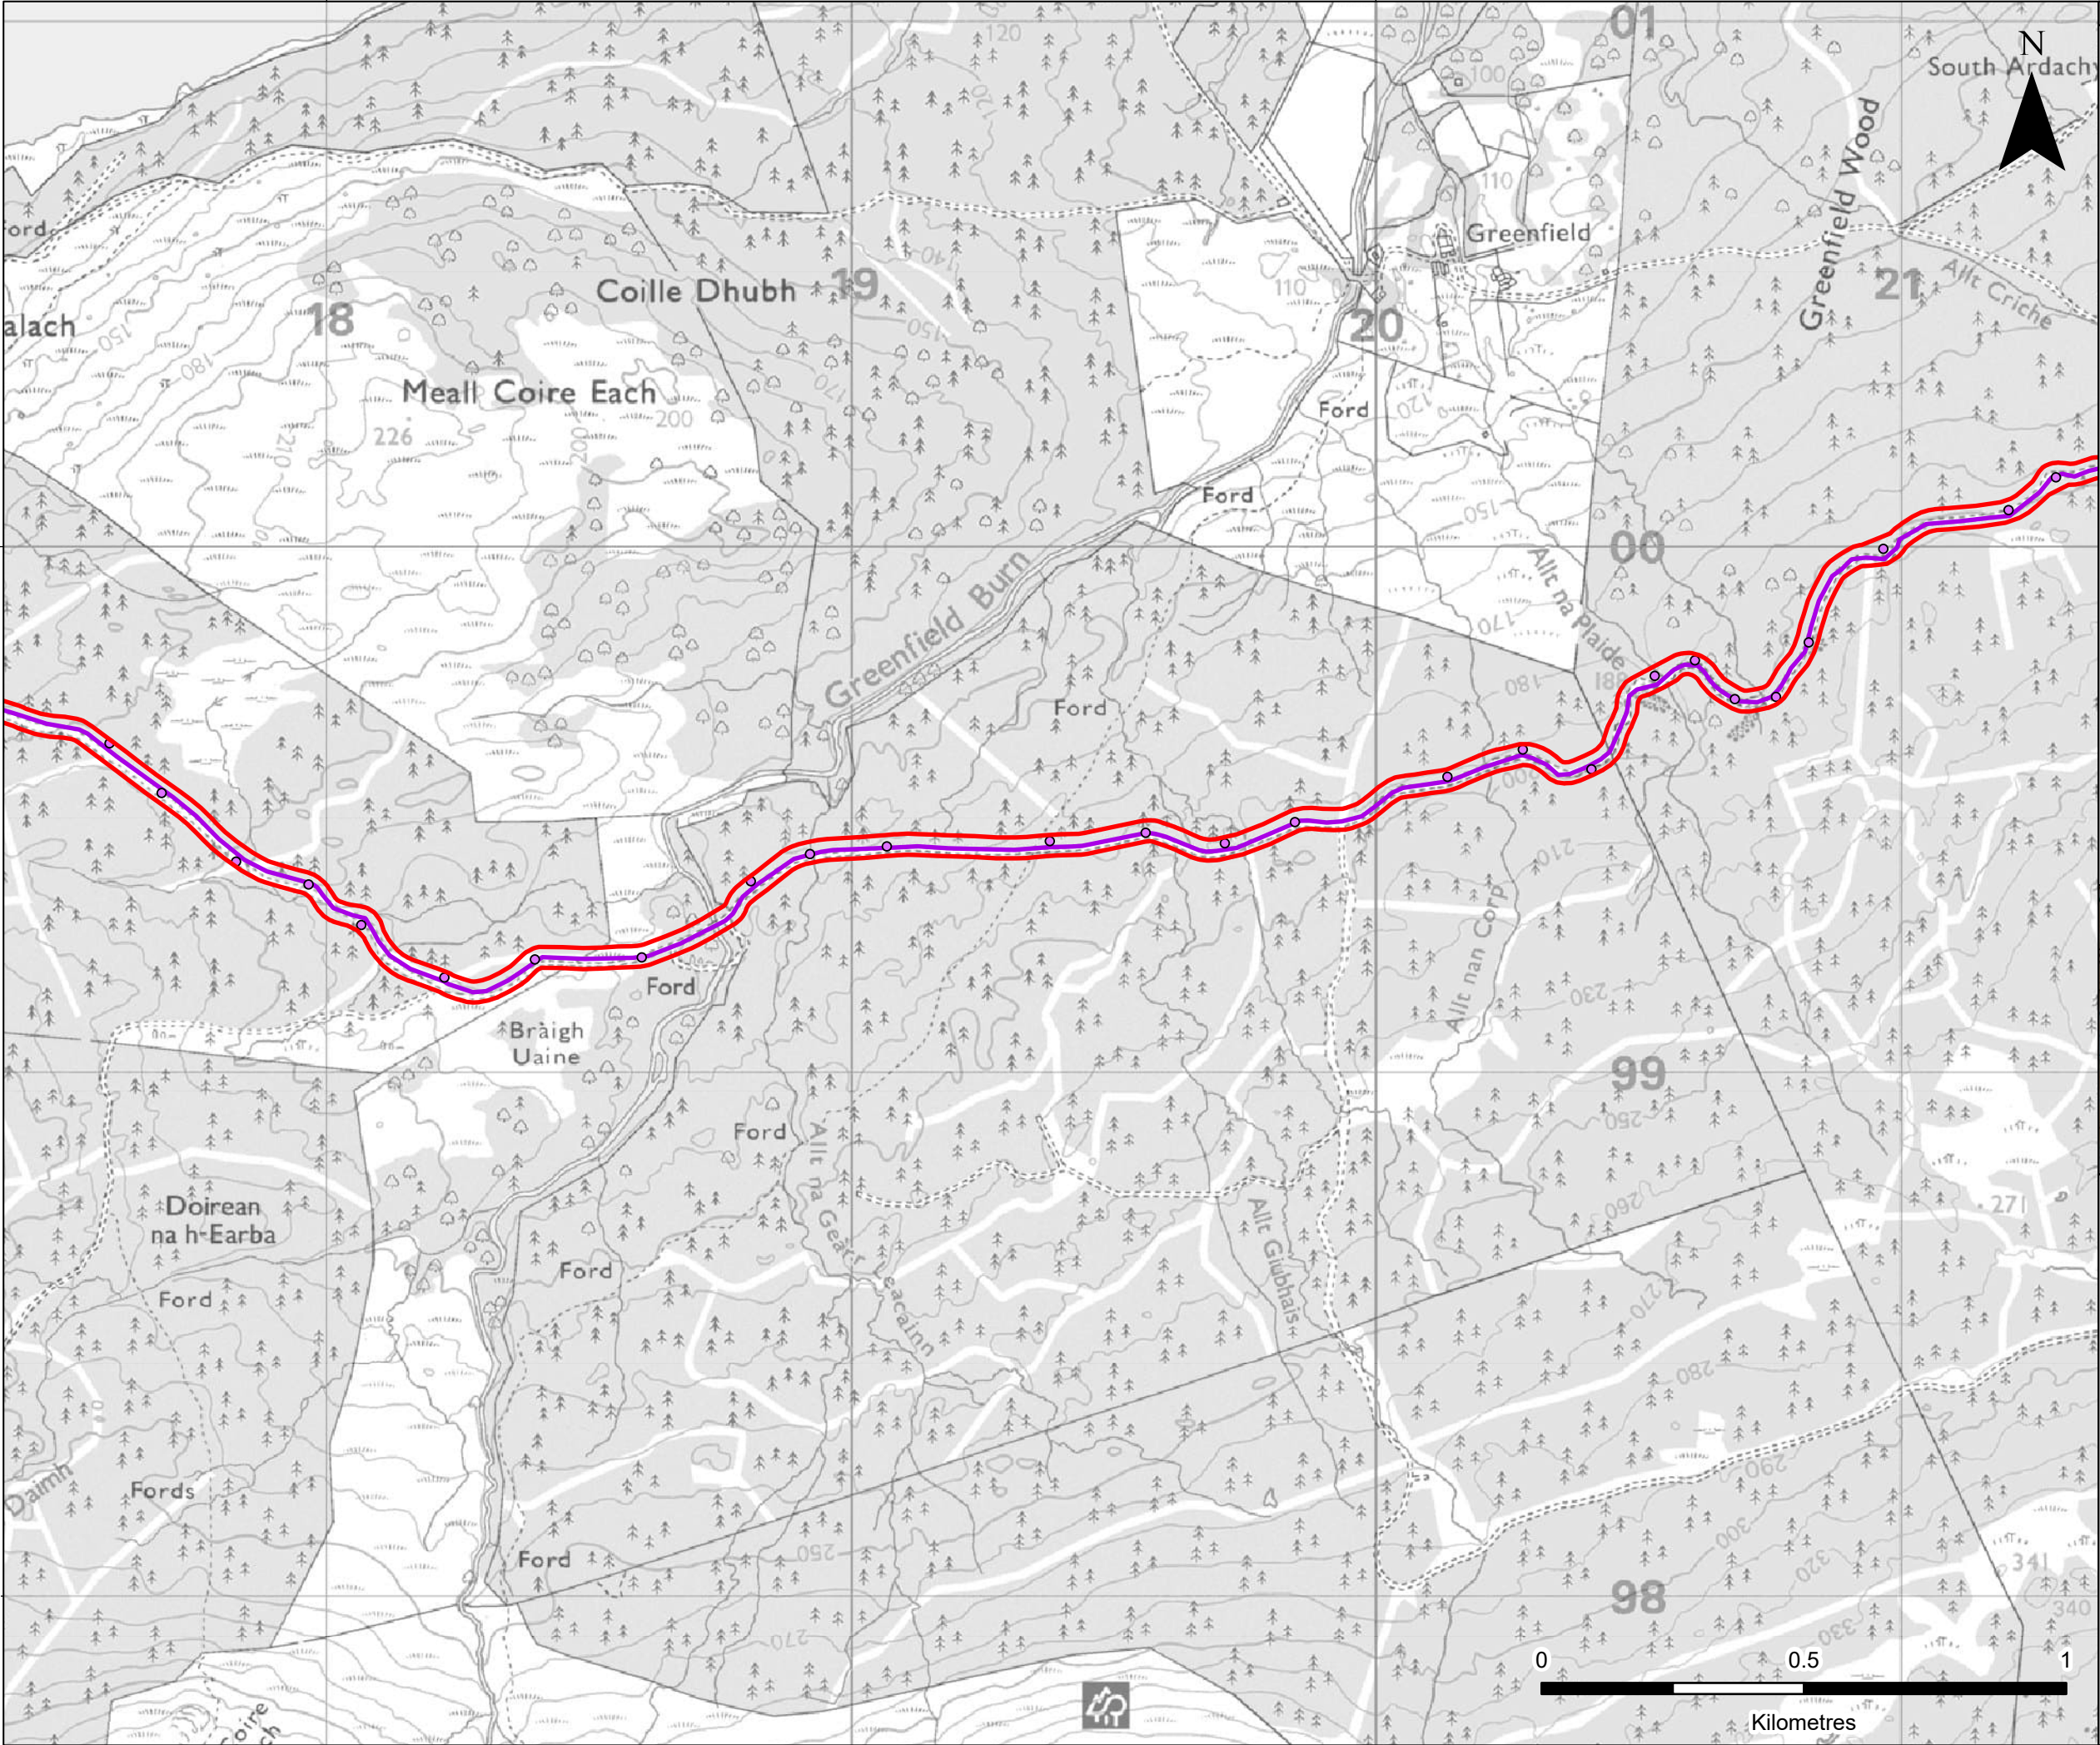

LEGEND

- Site Boundary
- Existing Offsite Track
- Proposed Passing Place

FEARNA PSH LIMITED


SLR

FEARNA PSH
PMP
SITE LAYOUT

FIGURE 12.2.2h

Scale
1:12,000 @ A3

Date
FEBRUARY 2025

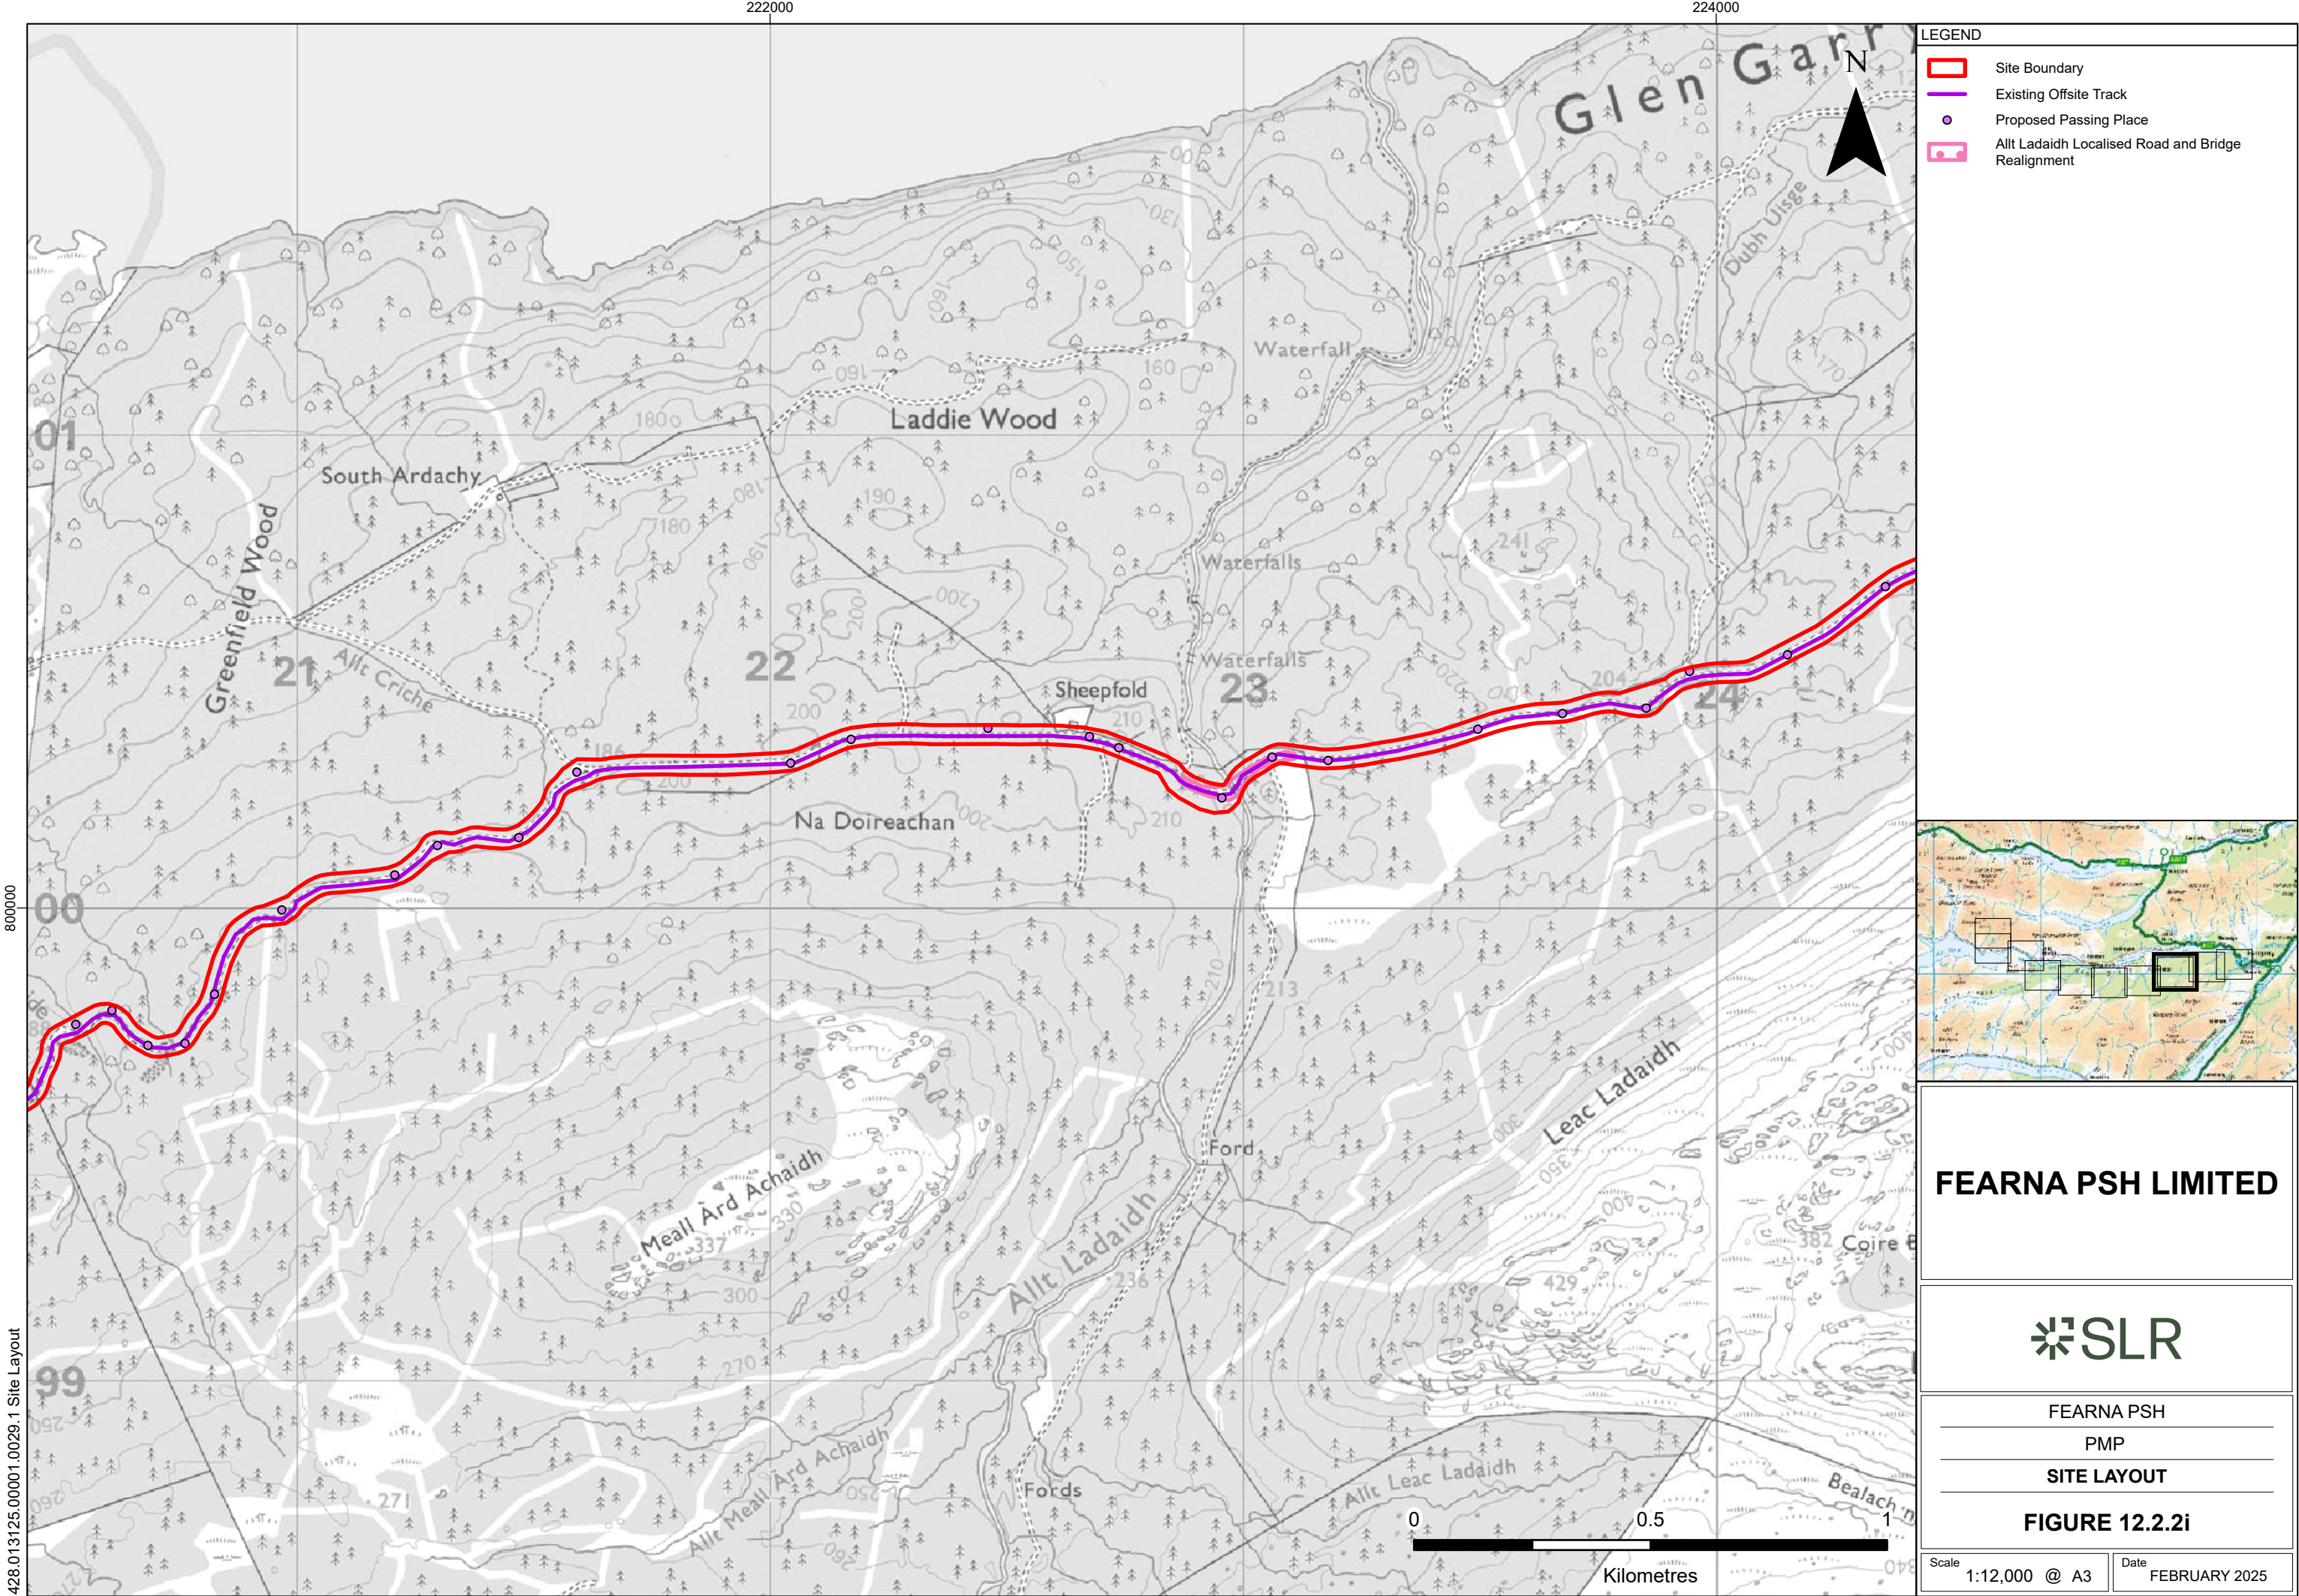

428.013125.00001.0029.1 Site Layout

