


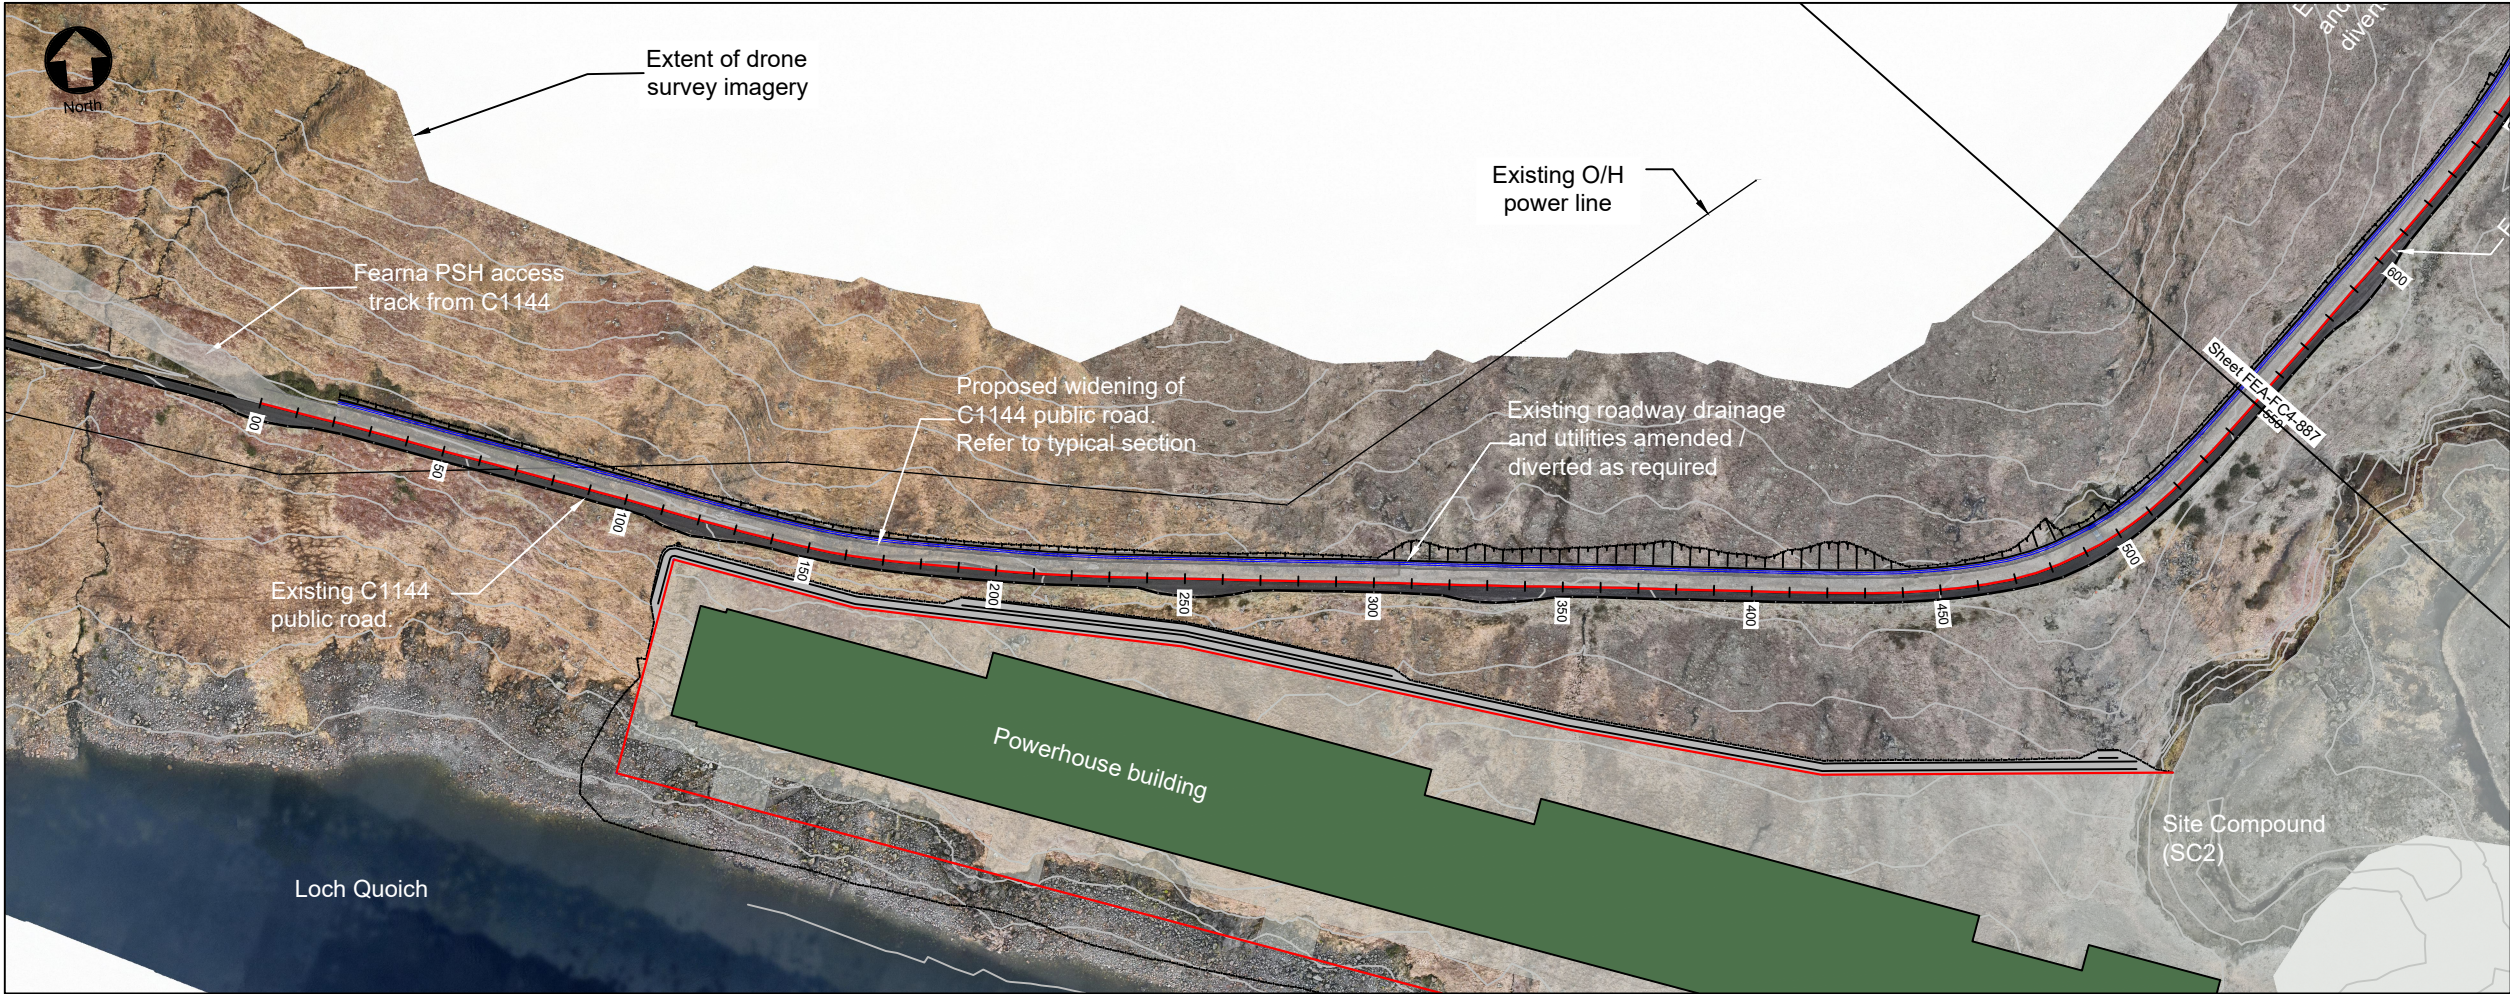

© Crown Copyright and database rights 2024.
OS AC0000848283.
Supplied by: www.ukmapcentre.com

Plan
1:2000 @ A3

LONGITUDINAL
SECTION

CHAINAGE: 0 TO 550
SCALE: H 1:1000, V 1:1000






IF IN DOUBT - ASK

NOTES

- All levels are in metres above ordnance datum (mAOD).

KEY PLAN

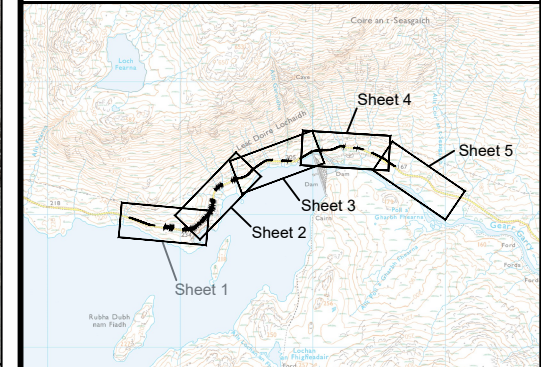

REV	DATE	DRAWN	NOTES	CH'KD	APP'D
-----	------	-------	-------	-------	-------



FESTIVAL HOUSE
177 WEST GEORGE STREET
GLASGOW
G2 2LB
UNITED KINGDOM
T: 01539 720 028
E: info@gilkesenergy.com
Wwww.gilkesenergy.com

CLIENT

FEARNA STORAGE

PROJECT

**PROPOSED
FEARNA PSH**

TITLE

**C1144 ROAD WIDENING
PLAN AND LONG SECTION
FIGURE 2.19 - SHEET 1**

SIZE A3	SCALE AT A3 1:2000	STATUS EIA
DRAWING NUMBER FEA/FC4/886	REVISION E1	