


NOTES

1. All dimensions are in millimetres unless noted otherwise.

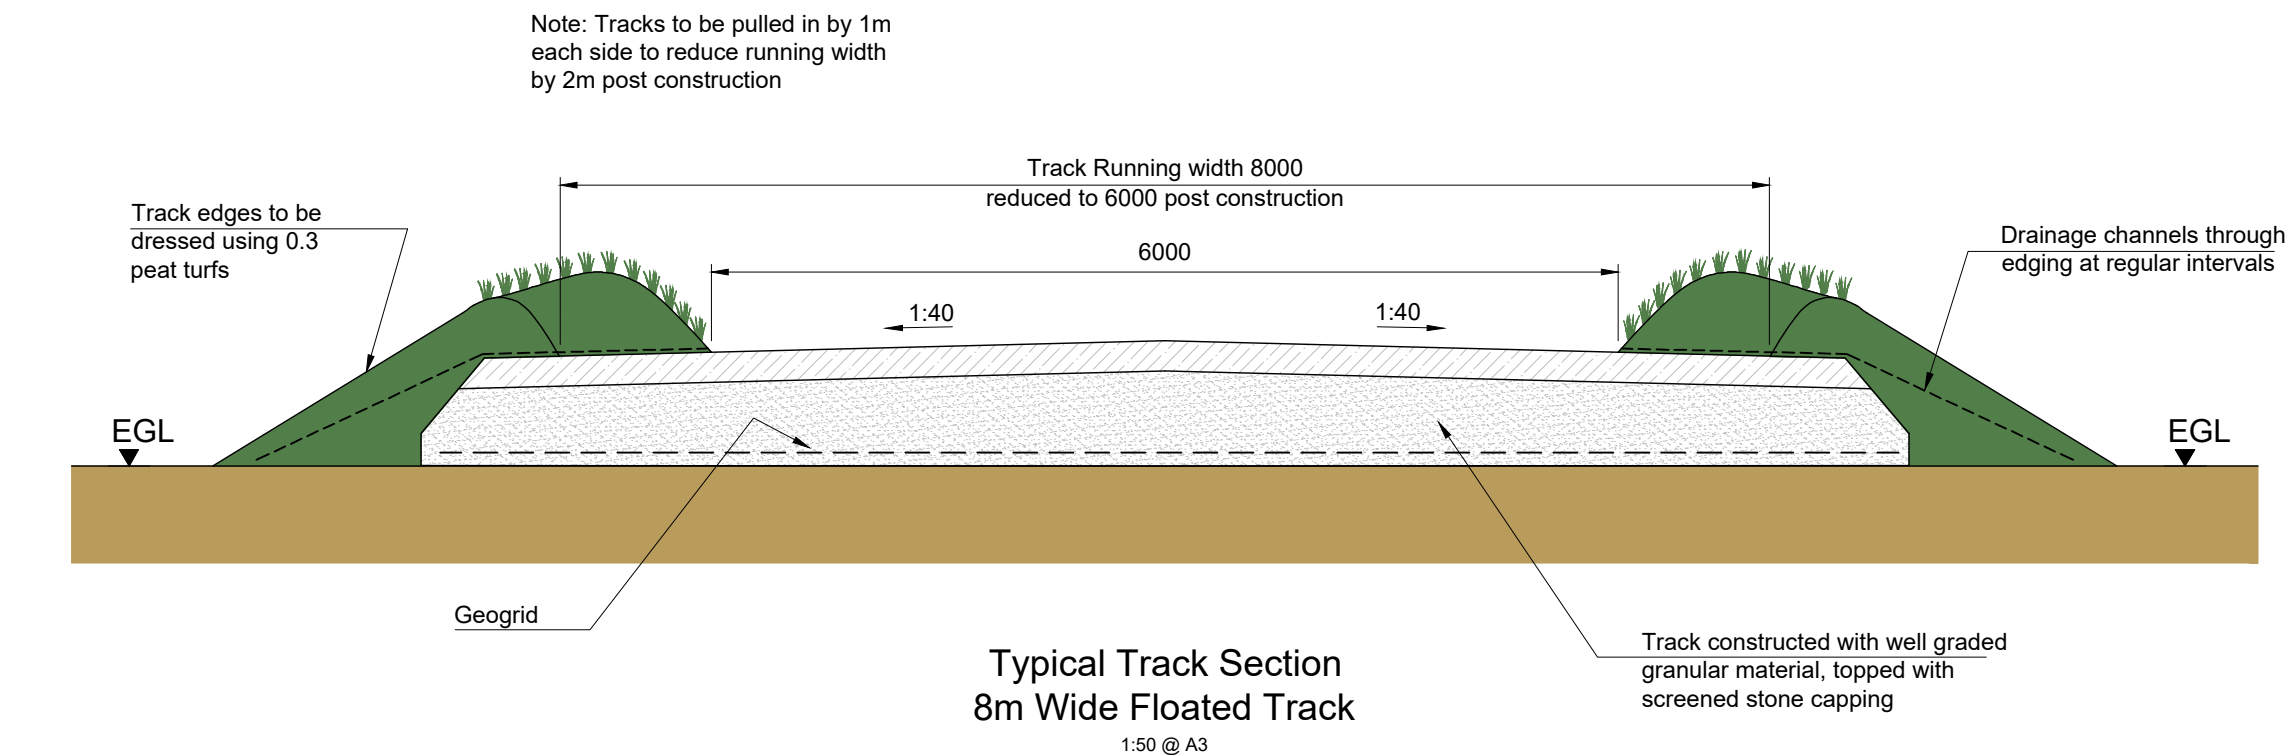

GILKES
energy

FESTIVAL HOUSE
177 WEST GEORGE STREET
GLASGOW
G2 2LB
UNITED KINGDOM
T: 01539 720 028
E: info@gilkesenergy.com
W: www.gilkesenergy.com

FEARNA STORAGE

PROPOSED
FEARNA PSH

SIZE A3	SCALE AT A3 1:50	STATUS EIA
DRAWING NUMBER FEA/FC4/930		REVISION E1