
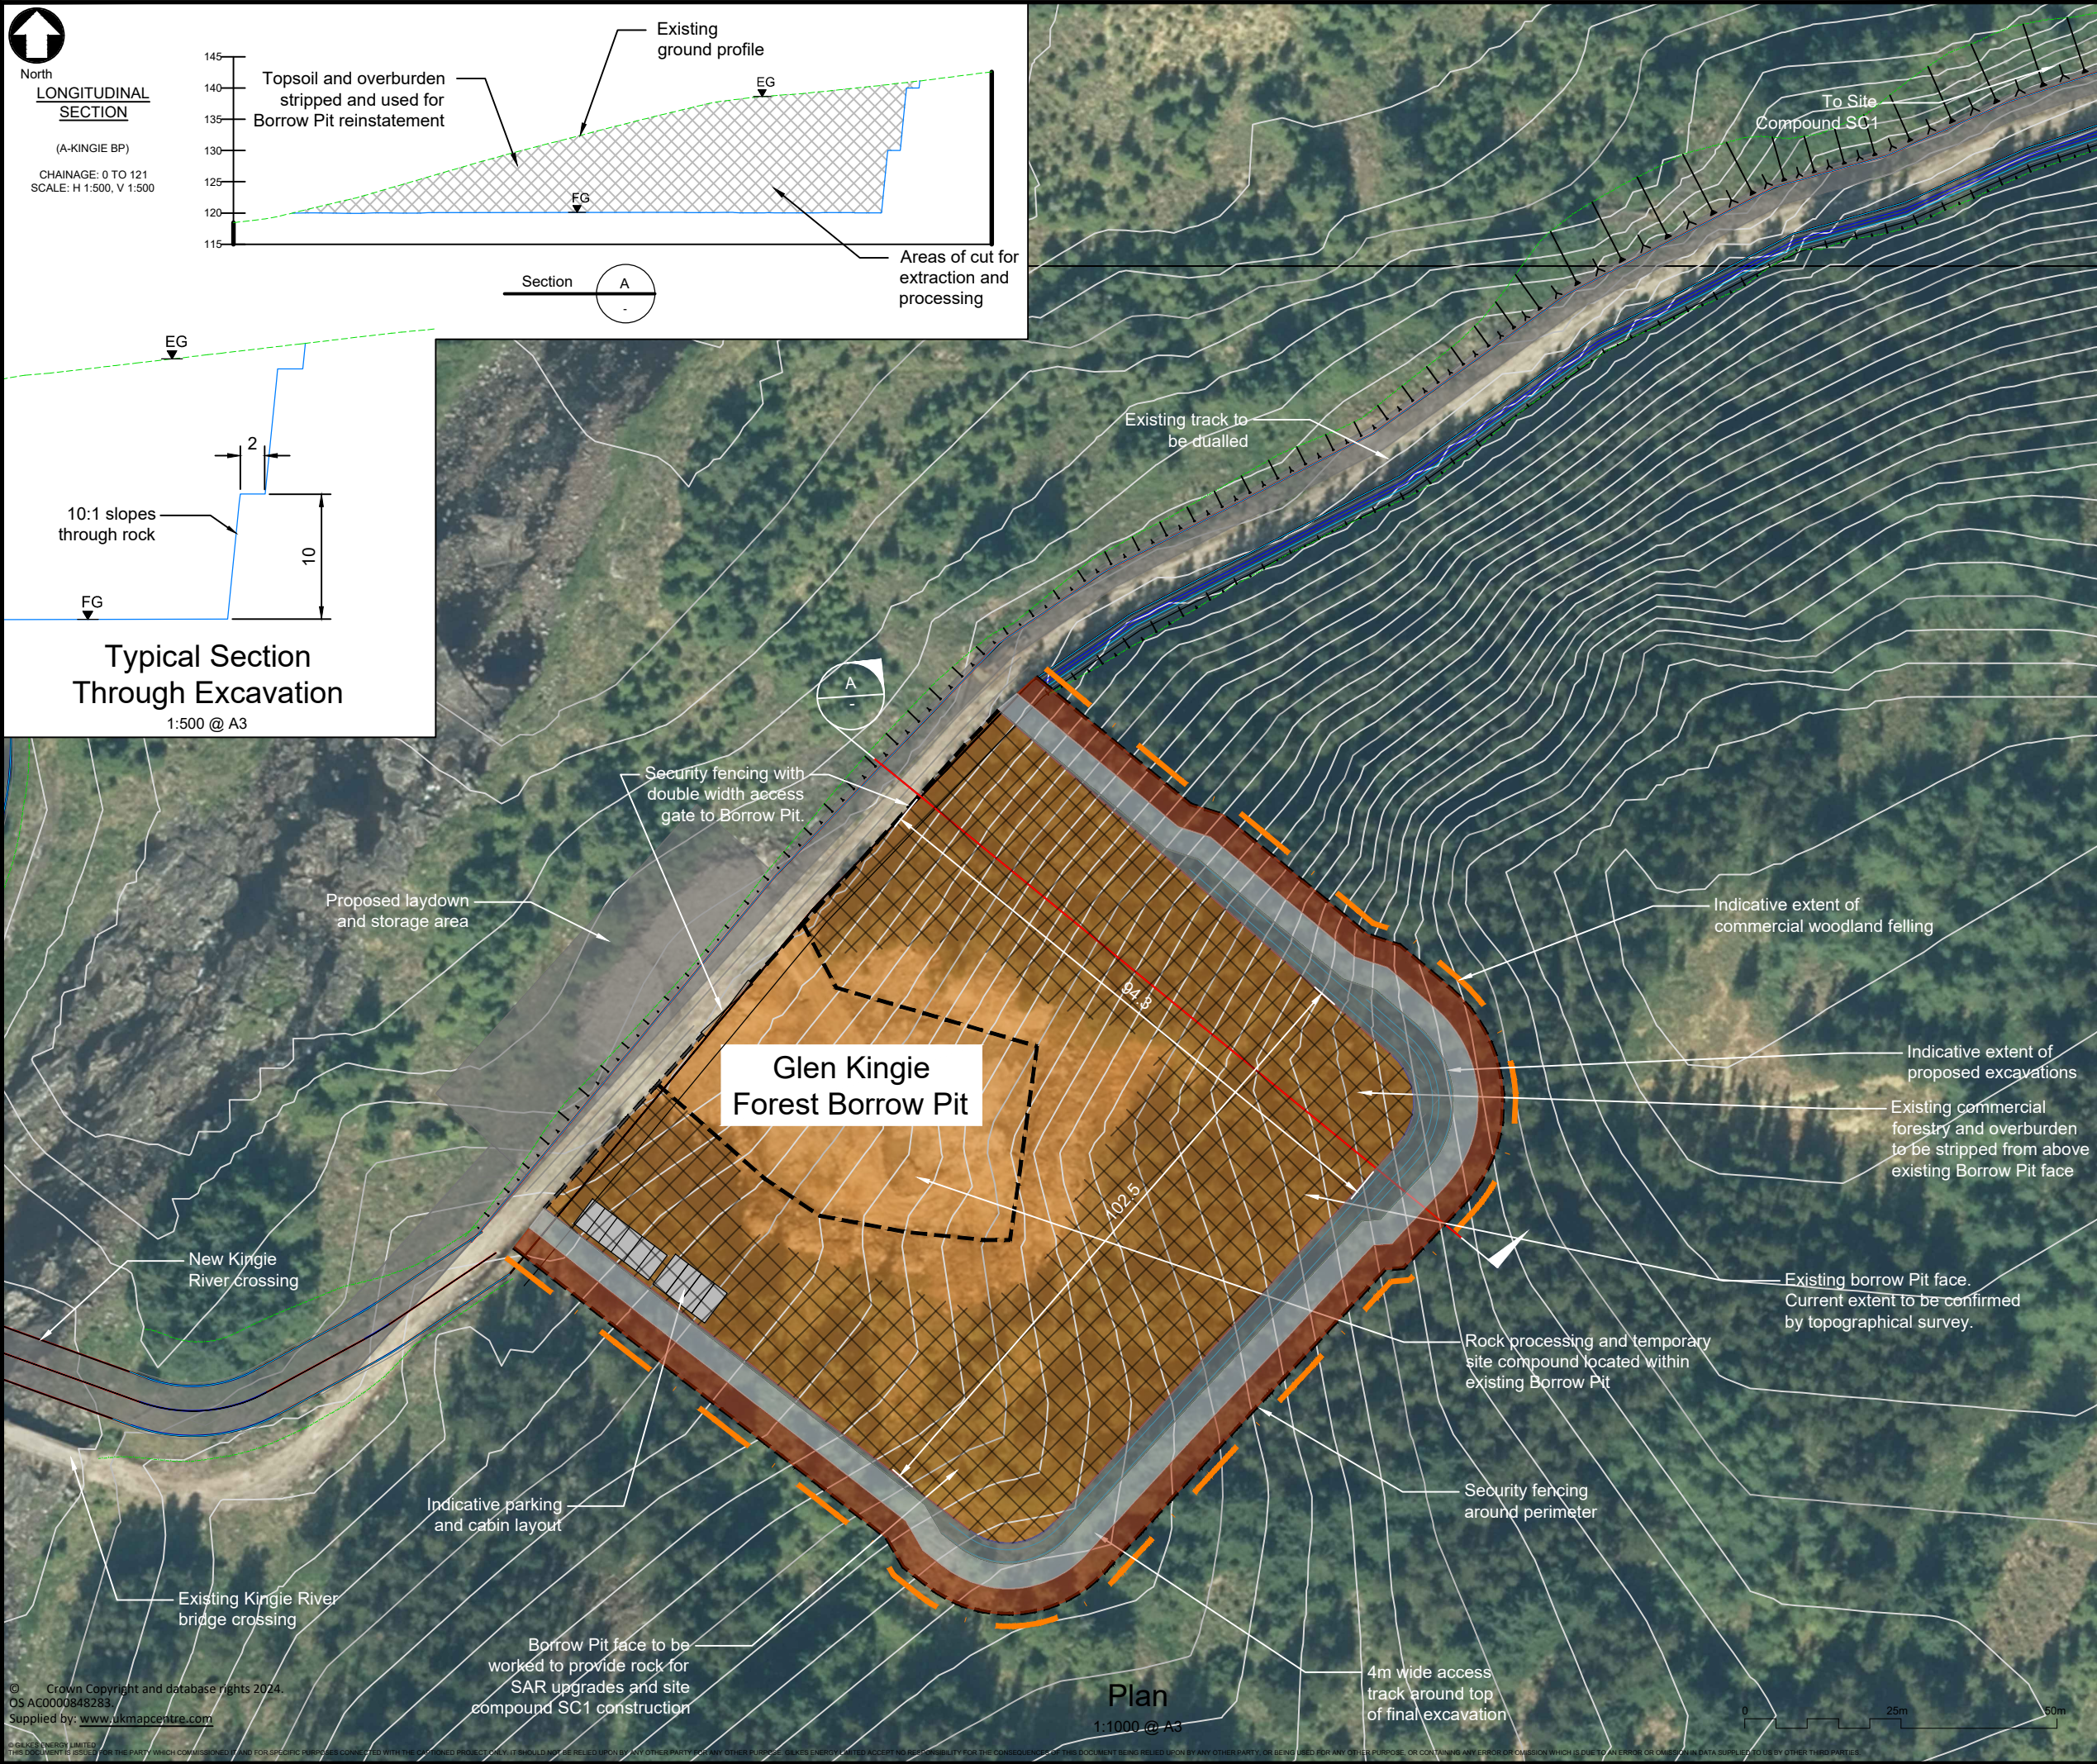
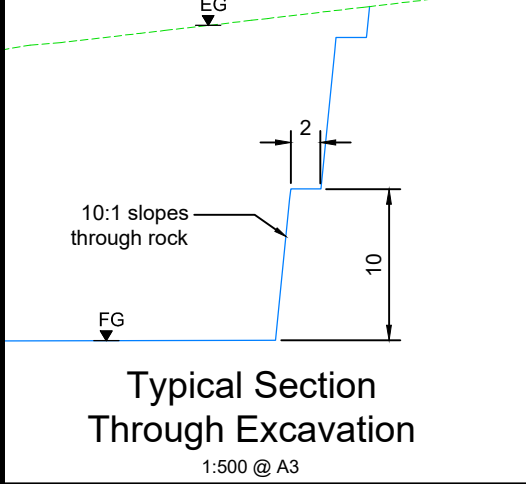


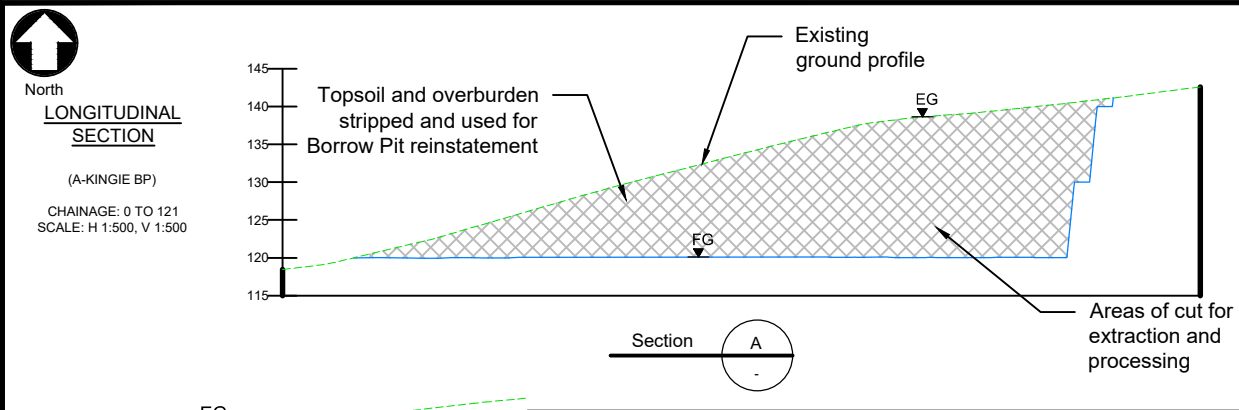

IF IN DOUBT - ASK

- NOTES
1. All levels are in metres above ordnance datum (mAOD).
 2. All dimensions are in metres unless noted otherwise.
 3. All quarrying operations to be in accordance with UK Quarries Regulations. Quarry to be left in a state agreed with FLS and returned to FLS control on completion of works.

E1	19.02.25	SM	FOR PLANNING	MH	FRA
REV	DATE	DRAWN	NOTES	CHK'D	APP'D

GILKES energy

FESTIVAL HOUSE
177 WEST GEORGE STREET
GLASGOW
G2 2LB
UNITED KINGDOM
T: 01539 720 028
E: info@gilkesenergy.com
W: www.gilkesenergy.com

CLIENT

FEARNA STORAGE

PROJECT

PROPOSED FEARNA PSH

TITLE

**GLEN KINGIE BORROW PIT
FIGURE 2.28**

SIZE	SCALE AT A3	STATUS	EIA	REVISION
A3	1:1000			
DRAWING NUMBER	FEA/FC4/1030			E1