



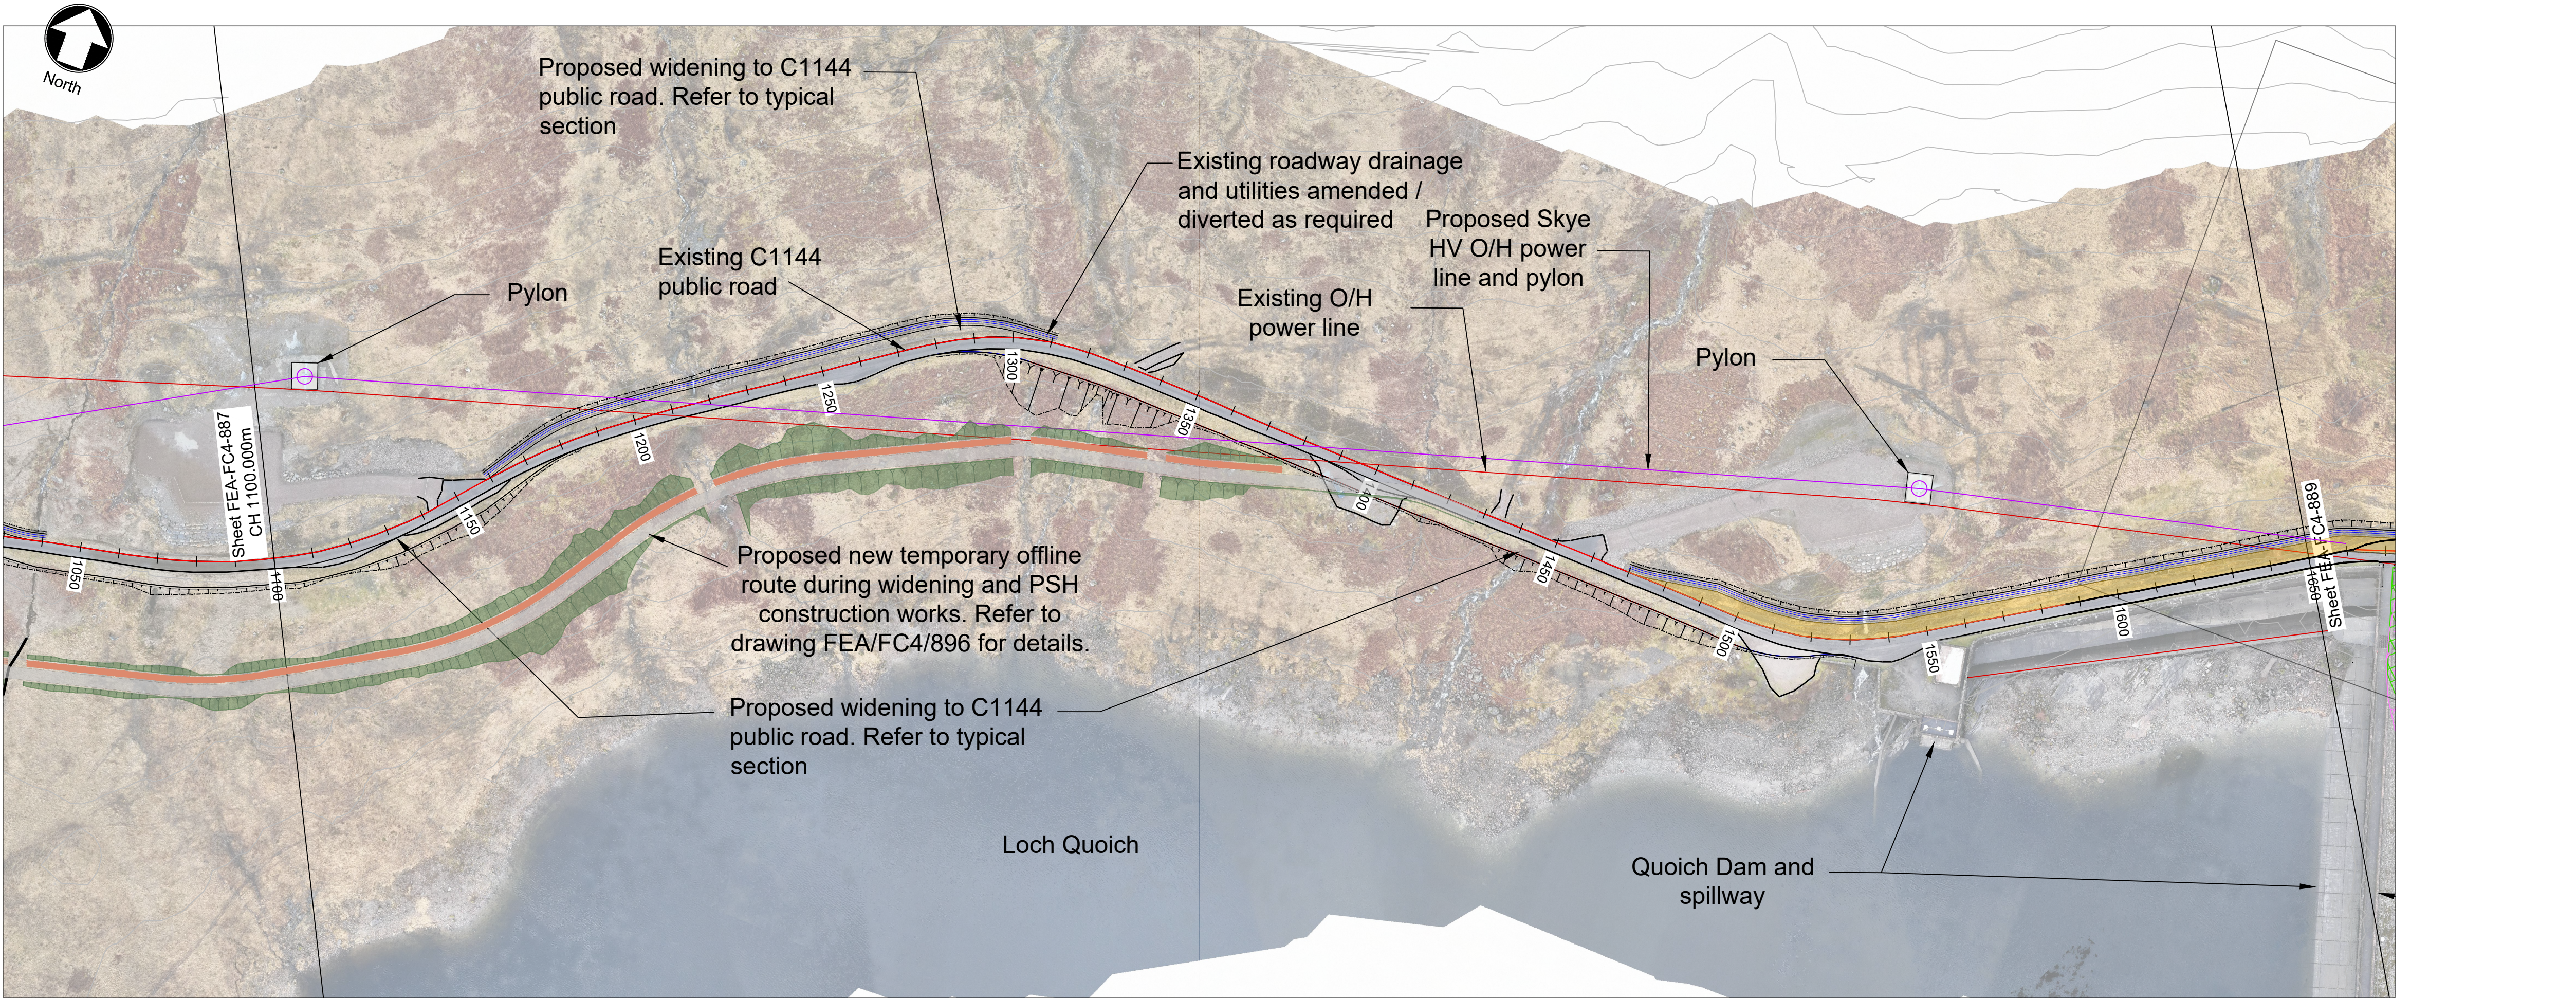

© Crown Copyright and database rights 2024.
OS AC0000848283.
Supplied by: www.ukmapcentre.com

Plan
1:2000 @ A3

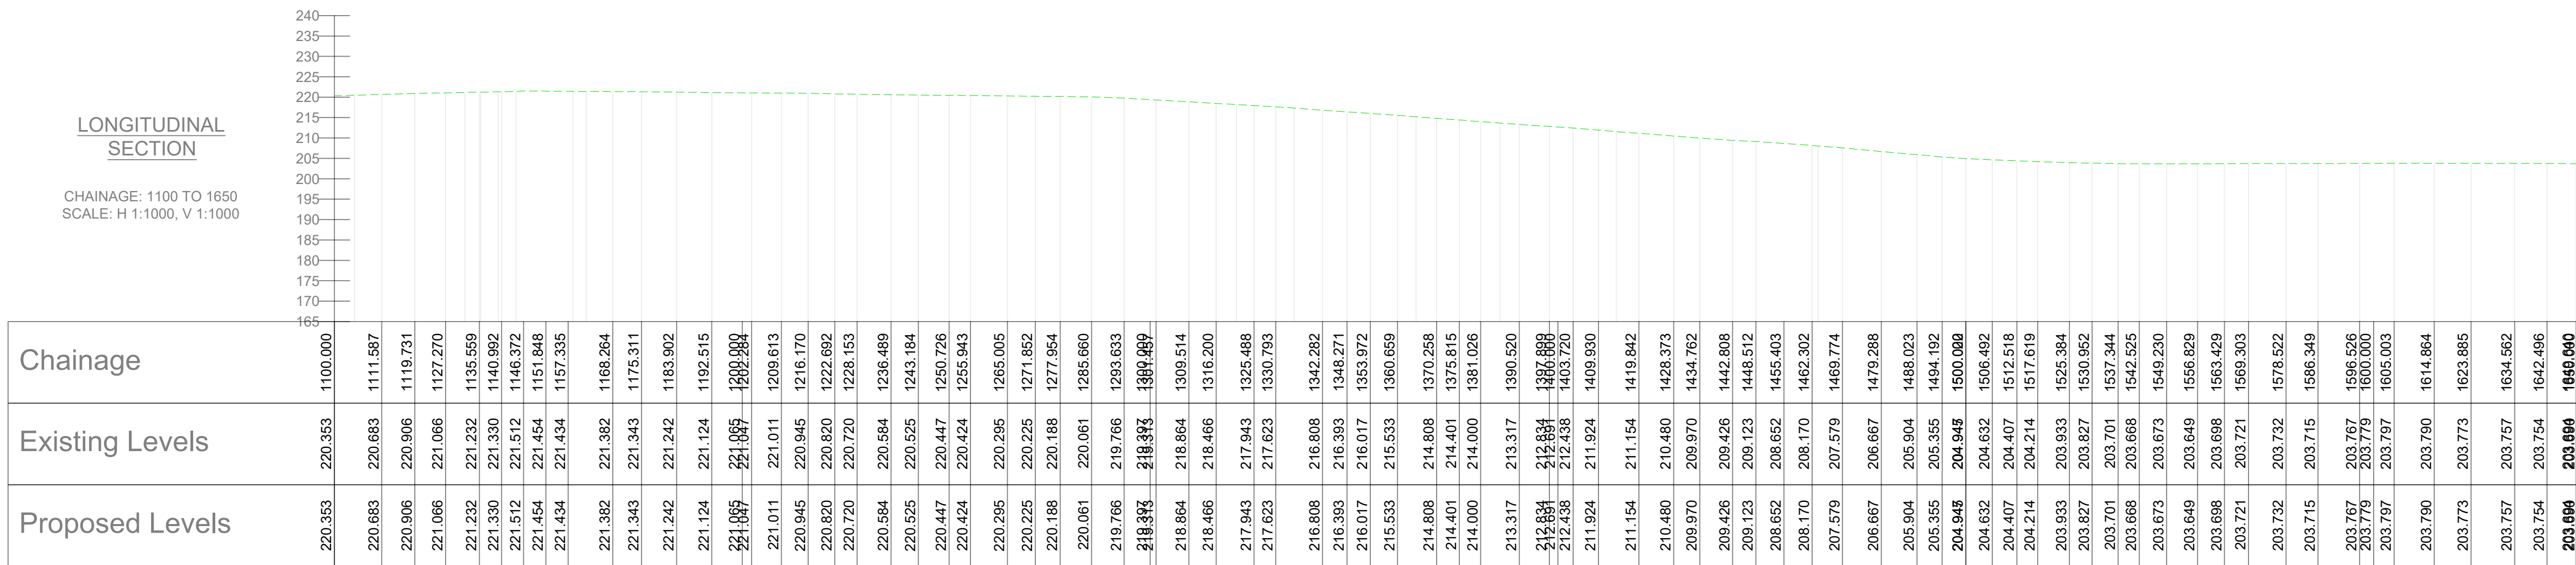


IF IN DOUBT - ASK

NOTES

- All levels are in metres above ordnance datum (mAOD).

KEY PLAN

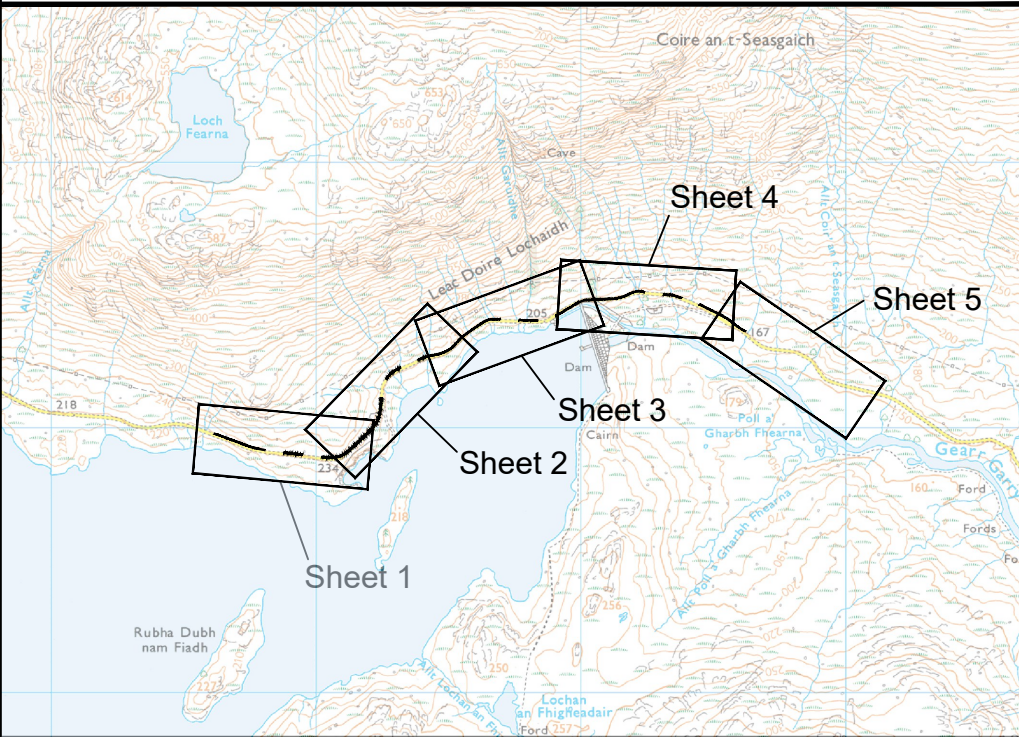

E2	02.12.25	SM	ADDITIONAL INFORMATION	MW	FRA
REV	DATE	DRAWN	NOTES	CHK'D	APP'D



FESTIVAL HOUSE
177 WEST GEORGE STREET
GLASGOW
G2 2LB
UNITED KINGDOM
T: 01539 720 028
E: info@gilkesenergy.com
W: www.gilkesenergy.com

CLIENT

FEARNA STORAGE

PROJECT

**PROPOSED
FEARNA PSH**

TITLE

**C1144 ROAD WIDENING
PLAN AND LONG SECTION
SHEET 3 - FIGURE 2.19**

SIZE A3	SCALE AT A3 1:2000	STATUS EIA	REVISION E2
DRAWING NUMBER FEA/FC4/888			